



NOTES: NO DIMENSIONS TO BE SCALED FROM THIS DRAWING. ALL DIMENSIONS TO BE CHECKED BY THE CONTRACTOR ON SITE. ANY ERRORS OR DISCREPANCIES TO BE REPORTED TO THE ARCHITECTS IN CHARGE.


IMPORTANT NOTE: DO NOT SCALE OFF PRINTED DRAWINGS. THESE DRAWINGS ARE PLANNING DESIGN ONLY. ALL DIMENSIONS AND AREAS ARE APPROXIMATE AND ARE SUBJECT TO A DETAILED SITE SURVEY FOR VERIFICATION. ALL PROPOSED WORKS ARE DEPENDANT ON OBTAINING A SUCCESSFUL GRANT OF PLANNING PERMISSION (PP), GRANT OF FIRE SAFETY CERTIFICATE (FSC) AND DISABILITY ACCESS CERTIFICATE (DAC), WHERE REQUIRED. ALL WORKS ARE SUBJECT TO FULL COMPLIANCE WITH ALL RELEVANT BUILDING REGULATIONS, EUROPEAN STANDARDS, CE MARKING / IEN DIRECTIVE, AND ACCREDITED CONSTRUCTION DETAILS (ACD).

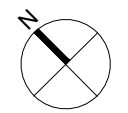


GA PLAN KEY	
	1 BED UNITS
	2 BED [4 PERSON] UNITS
	3 BED UNITS

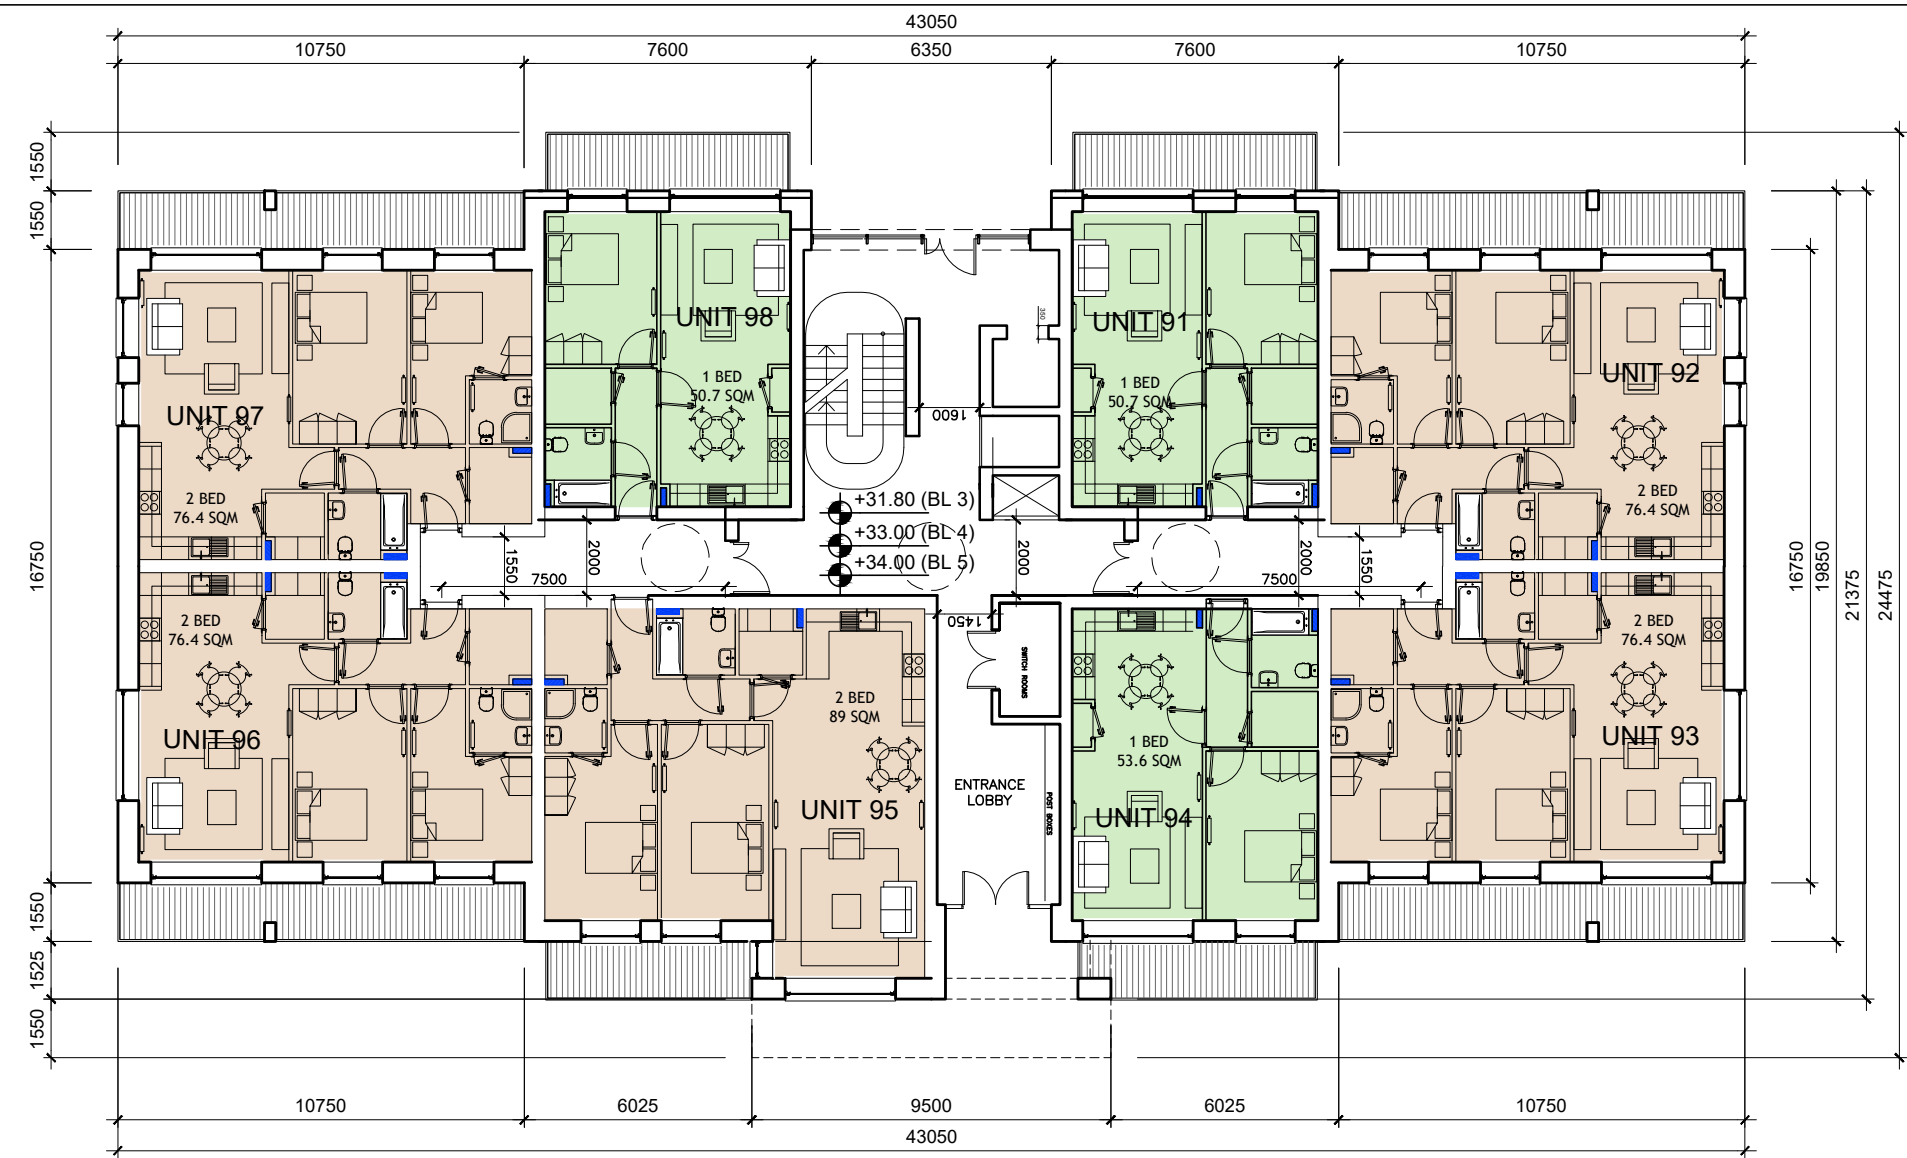


**BLOCK 3,4,5
GROUND FLOOR PLAN 1:200**

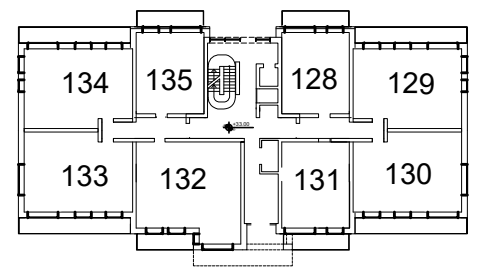



BLOCK 4

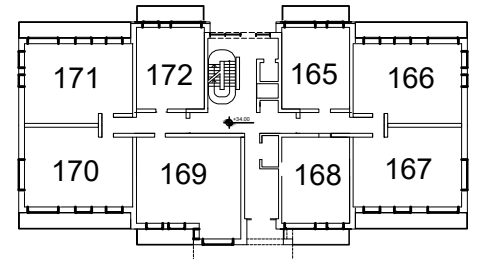

BLOCK 5

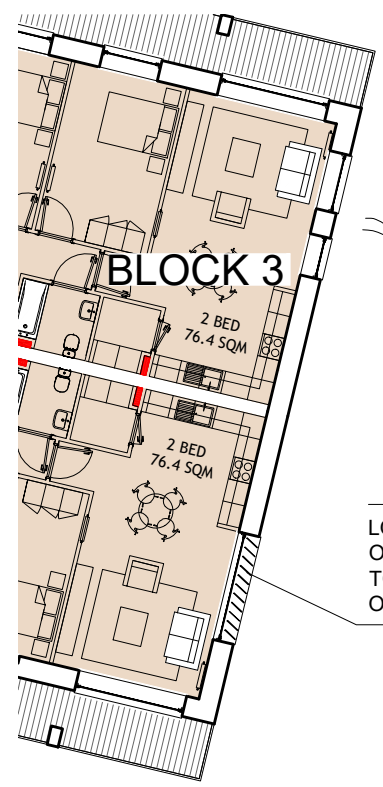

GABLE CONDITION 1:200

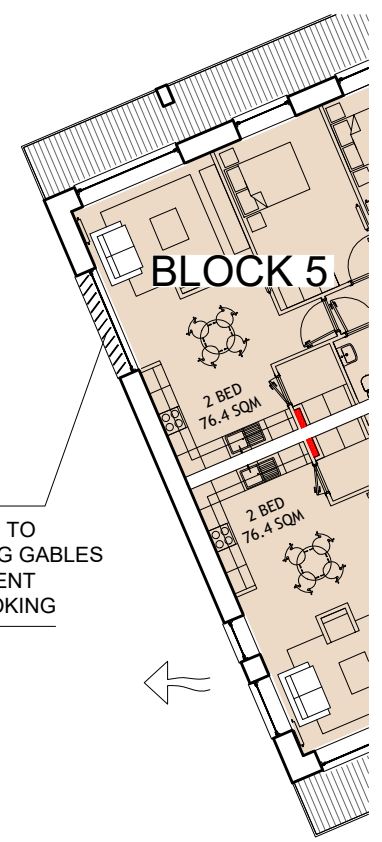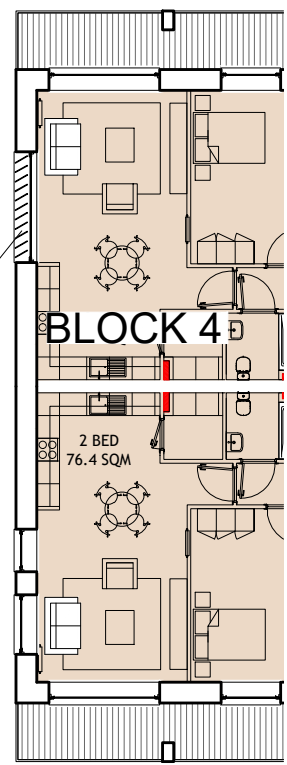

GABLE CONDITION 1:200

BLOCK 3,4,5 - GROUND FLOOR PLAN

PLANNING

KMD ARCHITECTURE TOP FLOOR, 3 WESTLAND SQ, PEARSE ST. DUBLIN 2, IRELAND TEL: 353 (0)1 677 0077		PROJECT DETAILS	SCALE	PLOTTED ON:	
		SHD PROPOSAL	1:200 @ A3	07.07.2021	
		SOUTHGATE NORTH, DUBLIN ROAD, DROGHEDA, CO. MEATH	PAPER SIZE	PROJECT NO.	DRAWING NO.
			A3	17007	A11-030
		DRAWN	DA	REVISION	
				A	