
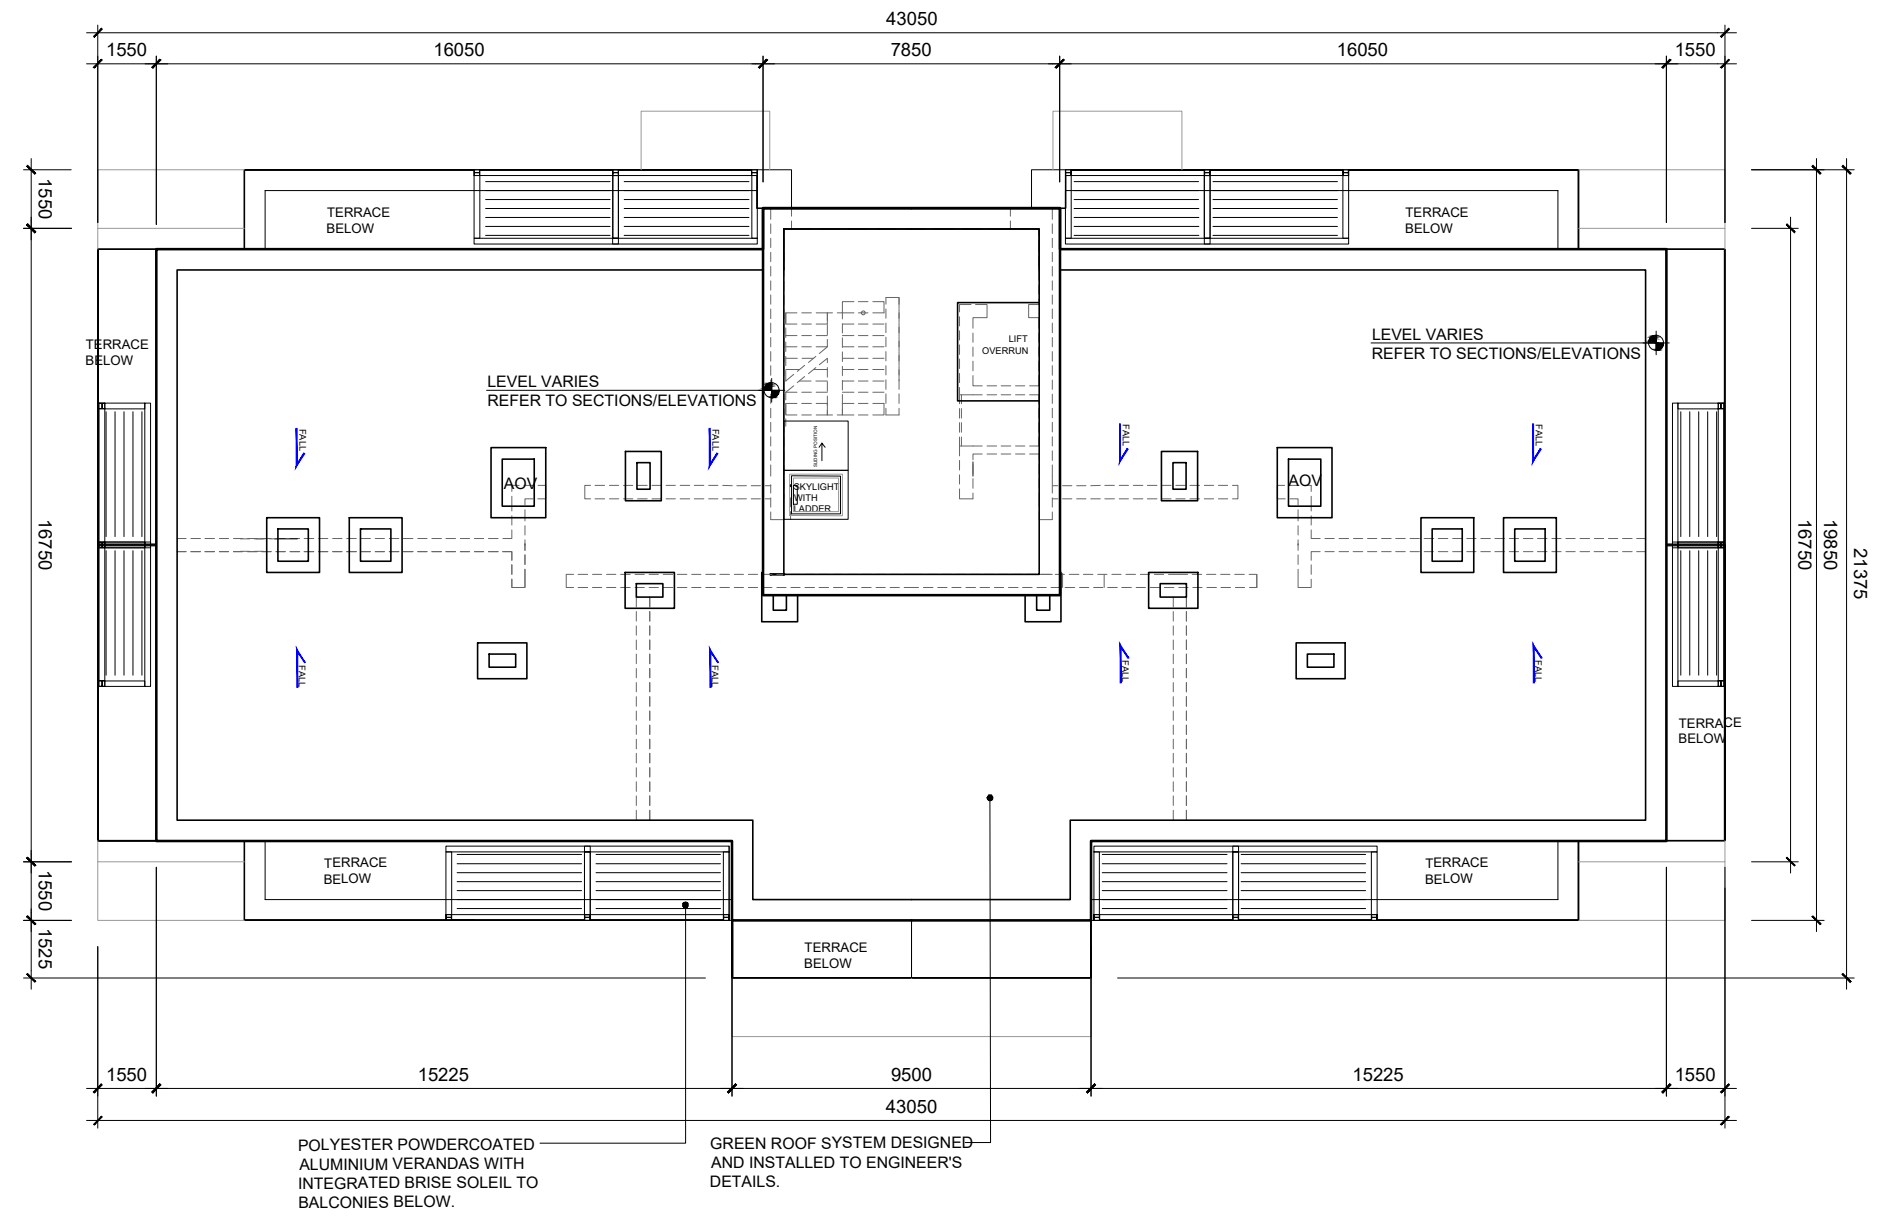


NOTES: NO DIMENSIONS TO BE SCALED FROM THIS DRAWING. ALL DIMENSIONS TO BE CHECKED BY THE CONTRACTOR ON SITE. ANY ERRORS OR DISCREPANCIES TO BE REPORTED TO THE ARCHITECTS IN CHARGE.

IMPORTANT NOTE: DO NOT SCALE OFF PRINTED DRAWINGS. THESE DRAWINGS ARE PLANNING DESIGN ONLY. ALL DIMENSIONS AND AREAS ARE APPROXIMATE AND ARE SUBJECT TO A DETAILED SITE SURVEY FOR VERIFICATION. ALL PROPOSED WORKS ARE DEPENDANT ON OBTAINING A SUCCESSFUL GRANT OF PLANNING PERMISSION (PP), GRANT OF FIRE SAFETY CERTIFICATE (FSC) AND DISABILITY ACCESS CERTIFICATE (DAC), WHERE REQUIRED. ALL WORKS ARE SUBJECT TO FULL COMPLIANCE WITH ALL RELEVANT BUILDING REGULATIONS, EUROPEAN STANDARDS, CE MARKING / IEN DIRECTIVE, AND ACCREDITED CONSTRUCTION DETAILS (ACD).

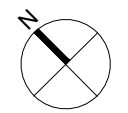

**BLOCK 2,3,4,5  
ROOF PLAN  
1:200**

**BLOCK 2,3,4,5 - ROOF PLAN** **PLANNING**

<b>KMD ARCHITECTURE</b> TOP FLOOR, 3 WESTLAND SQ, PEARSE ST. DUBLIN 2, IRELAND TEL: 353 (0)1 677 0077		PROJECT DETAILS		SCALE	1:200 @ A3	PLOTTED ON	24.11.2020
		SHD PROPOSAL		PAPER SIZE	A3	DRAWING NO.	A11-025
		SOUTHGATE NORTH, DUBLIN ROAD, DROGHEDA, CO. MEATH		PROJECT NO.	17007	REVISION	A