




NOTES: NO DIMENSIONS TO BE SCALED FROM THIS DRAWING.
 ALL DIMENSIONS TO BE CHECKED BY THE CONTRACTOR ON
 SITE. ANY ERRORS OR DISCREPANCIES TO BE REPORTED TO
 THE ARCHITECTS IN CHARGE.

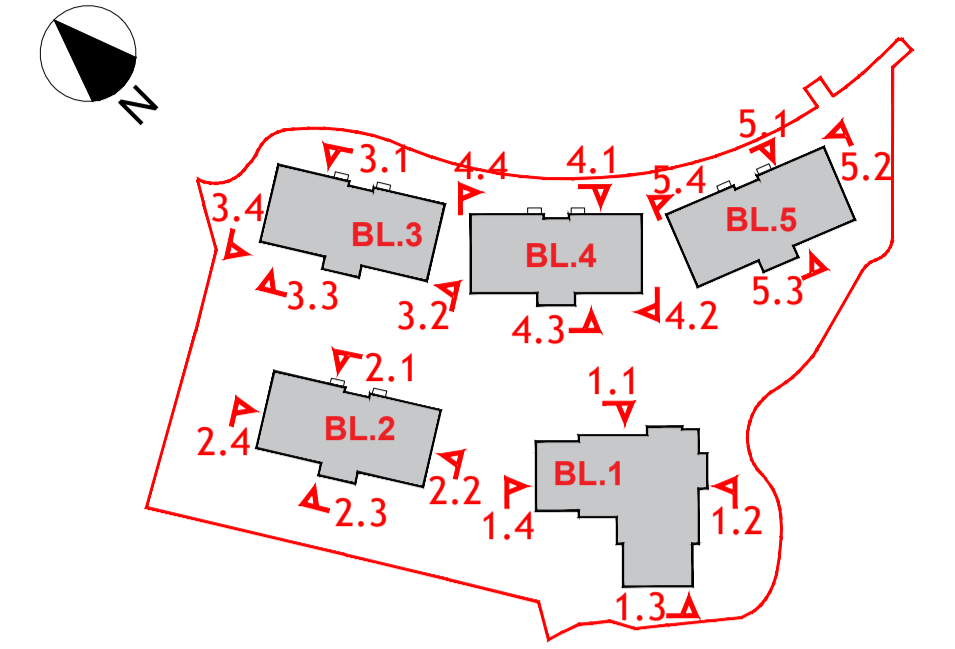


BLOCK 5 - NORTH EAST ELEVATION (5.1)
 1:200

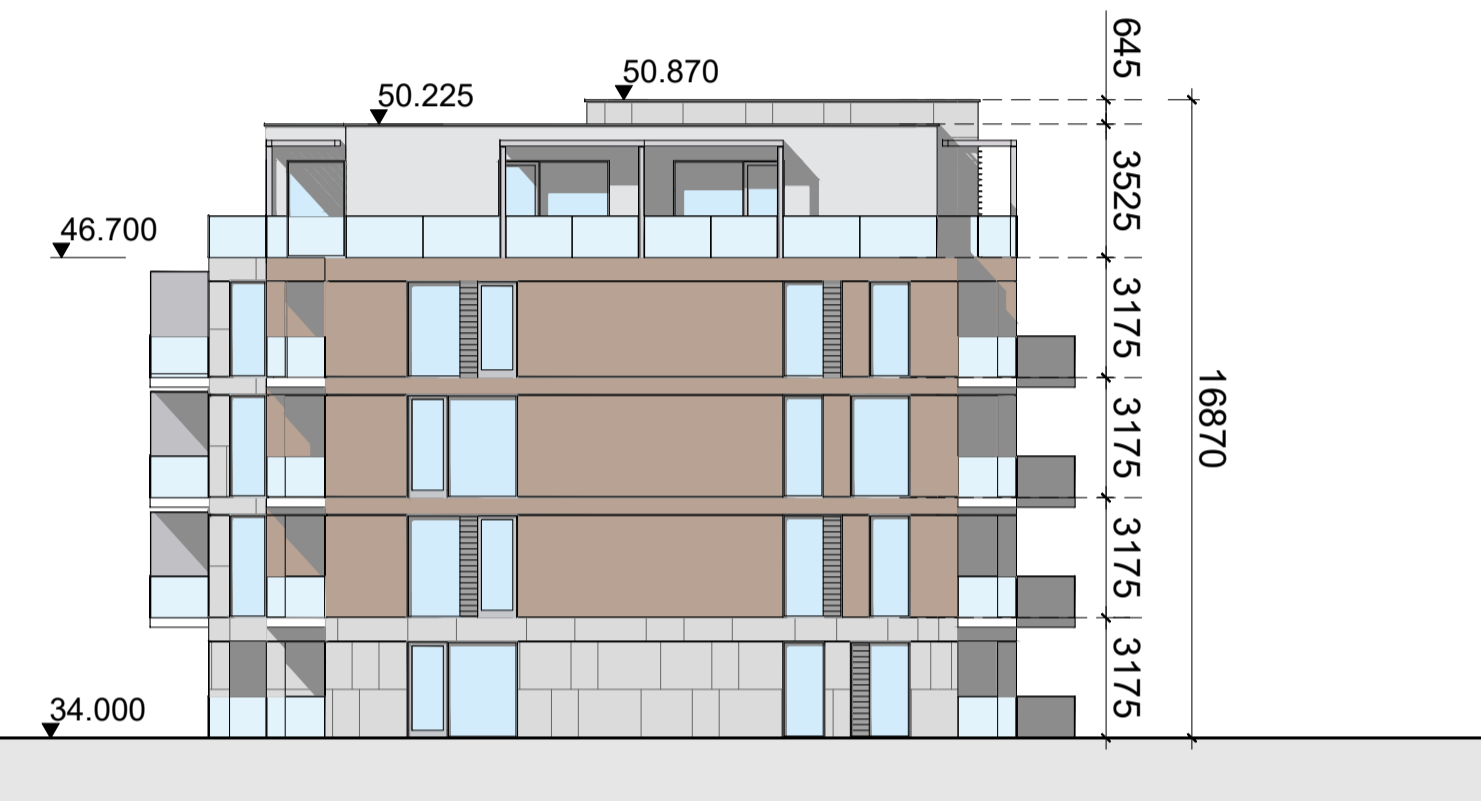

BLOCK 5 - SOUTH EAST ELEVATION (5.2)
 1:200

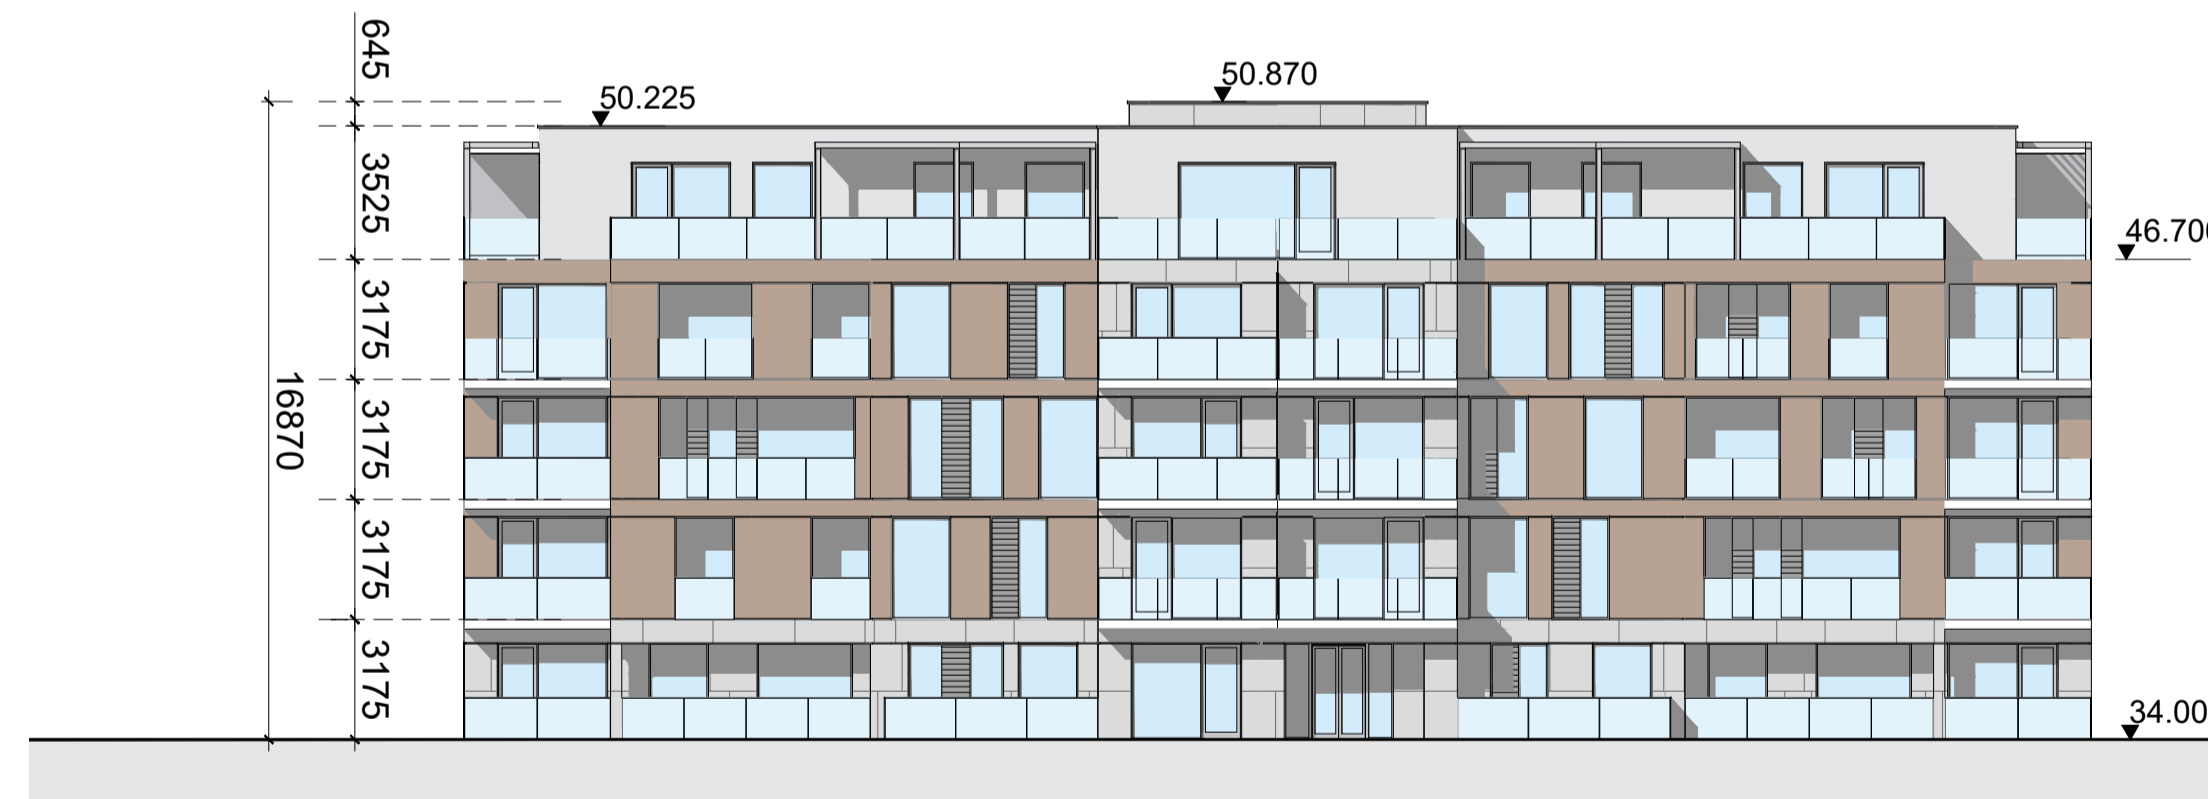

BLOCK 5 - SOUTH-WEST ELEVATION (5.3)
 1:200

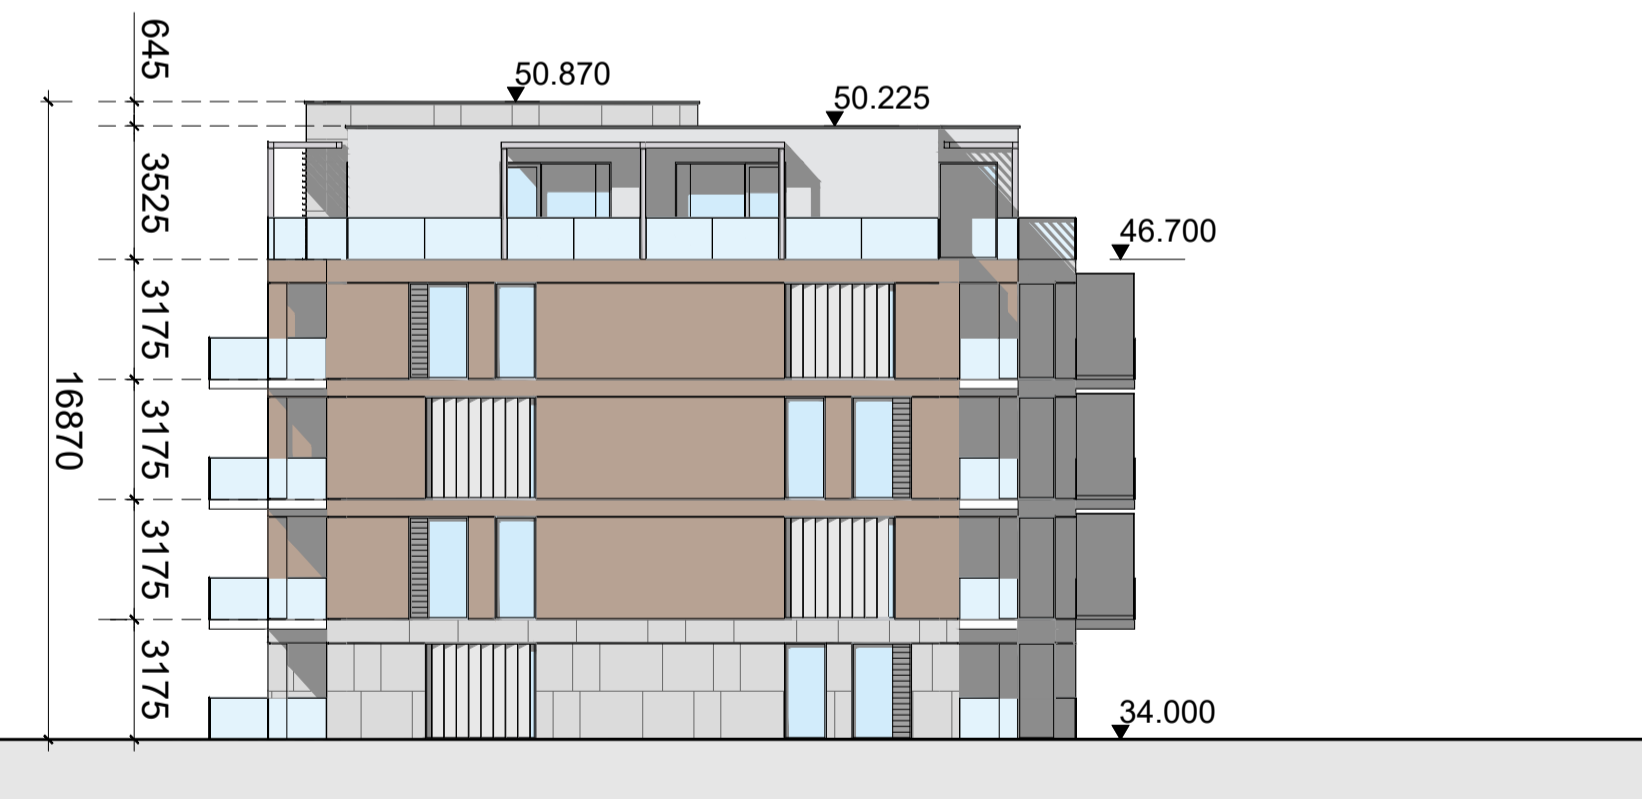

BLOCK 5 - NORTH-WEST ELEVATION (5.4)
 1:200

BLOCK 5 ELEVATIONS **PLANNING**

