




KEY PLAN NTS

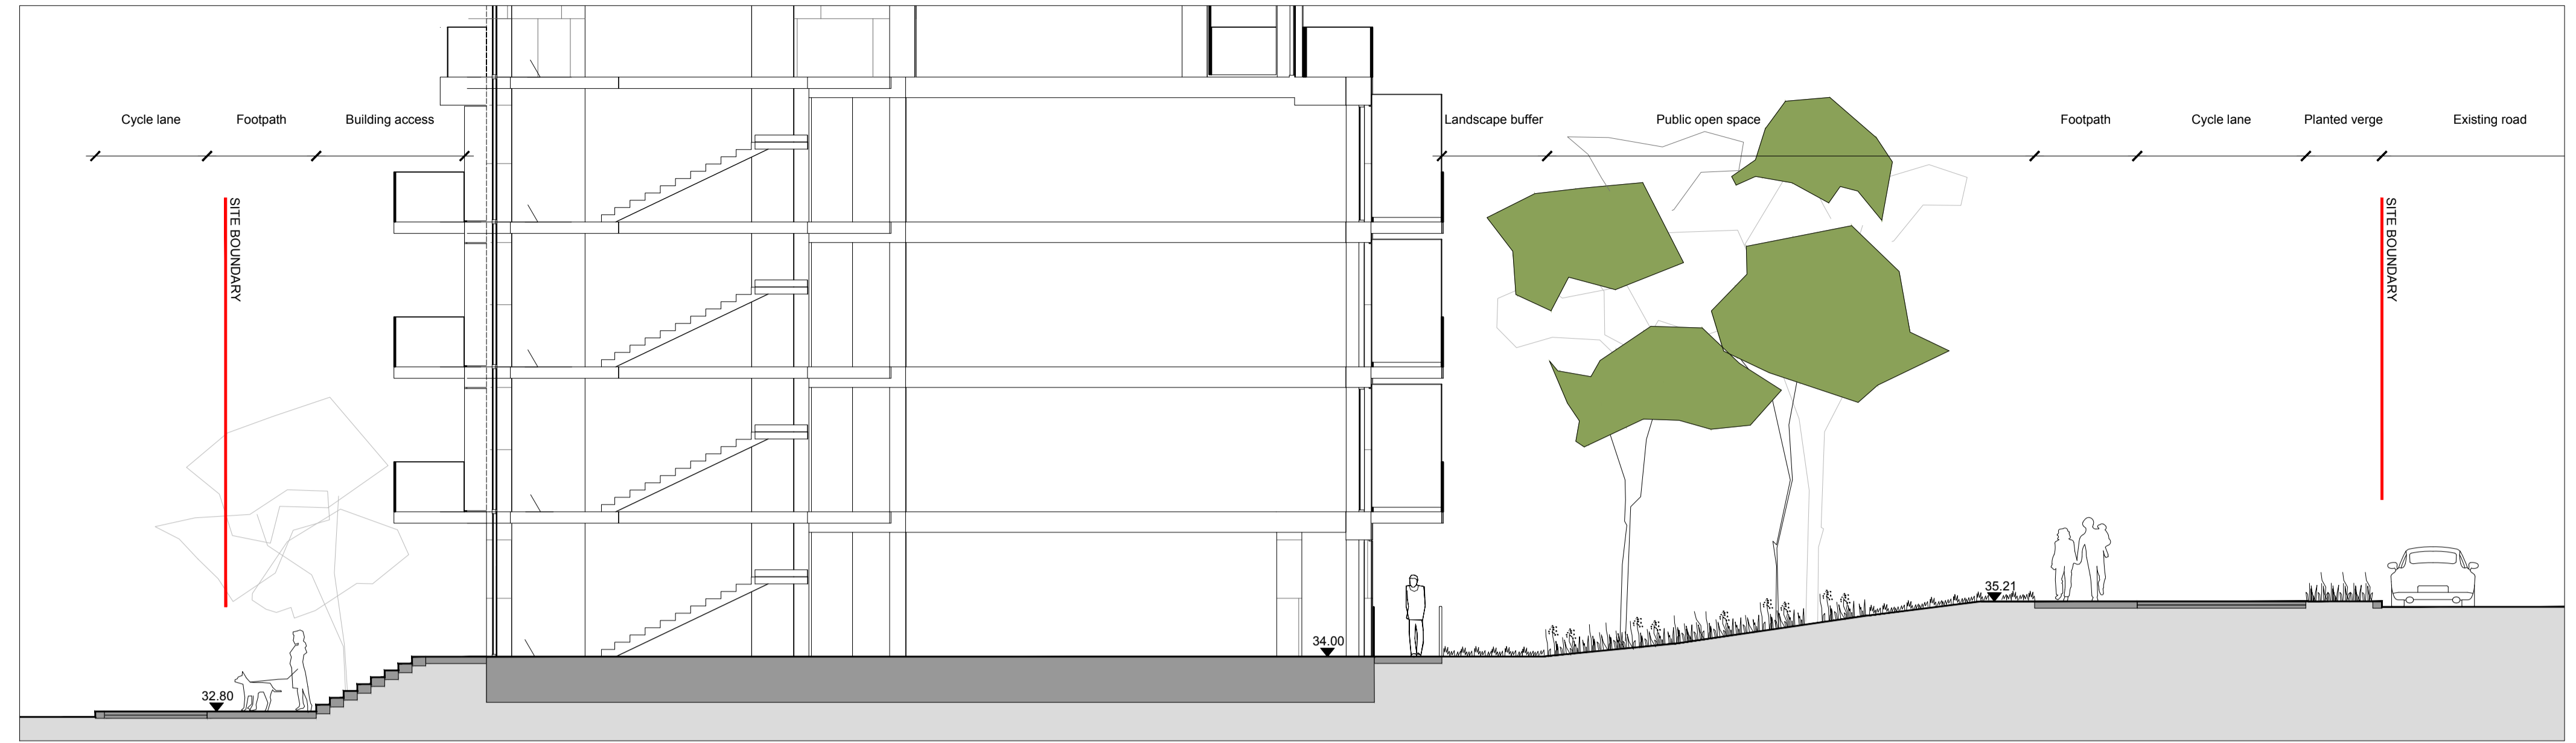


SECTION AA

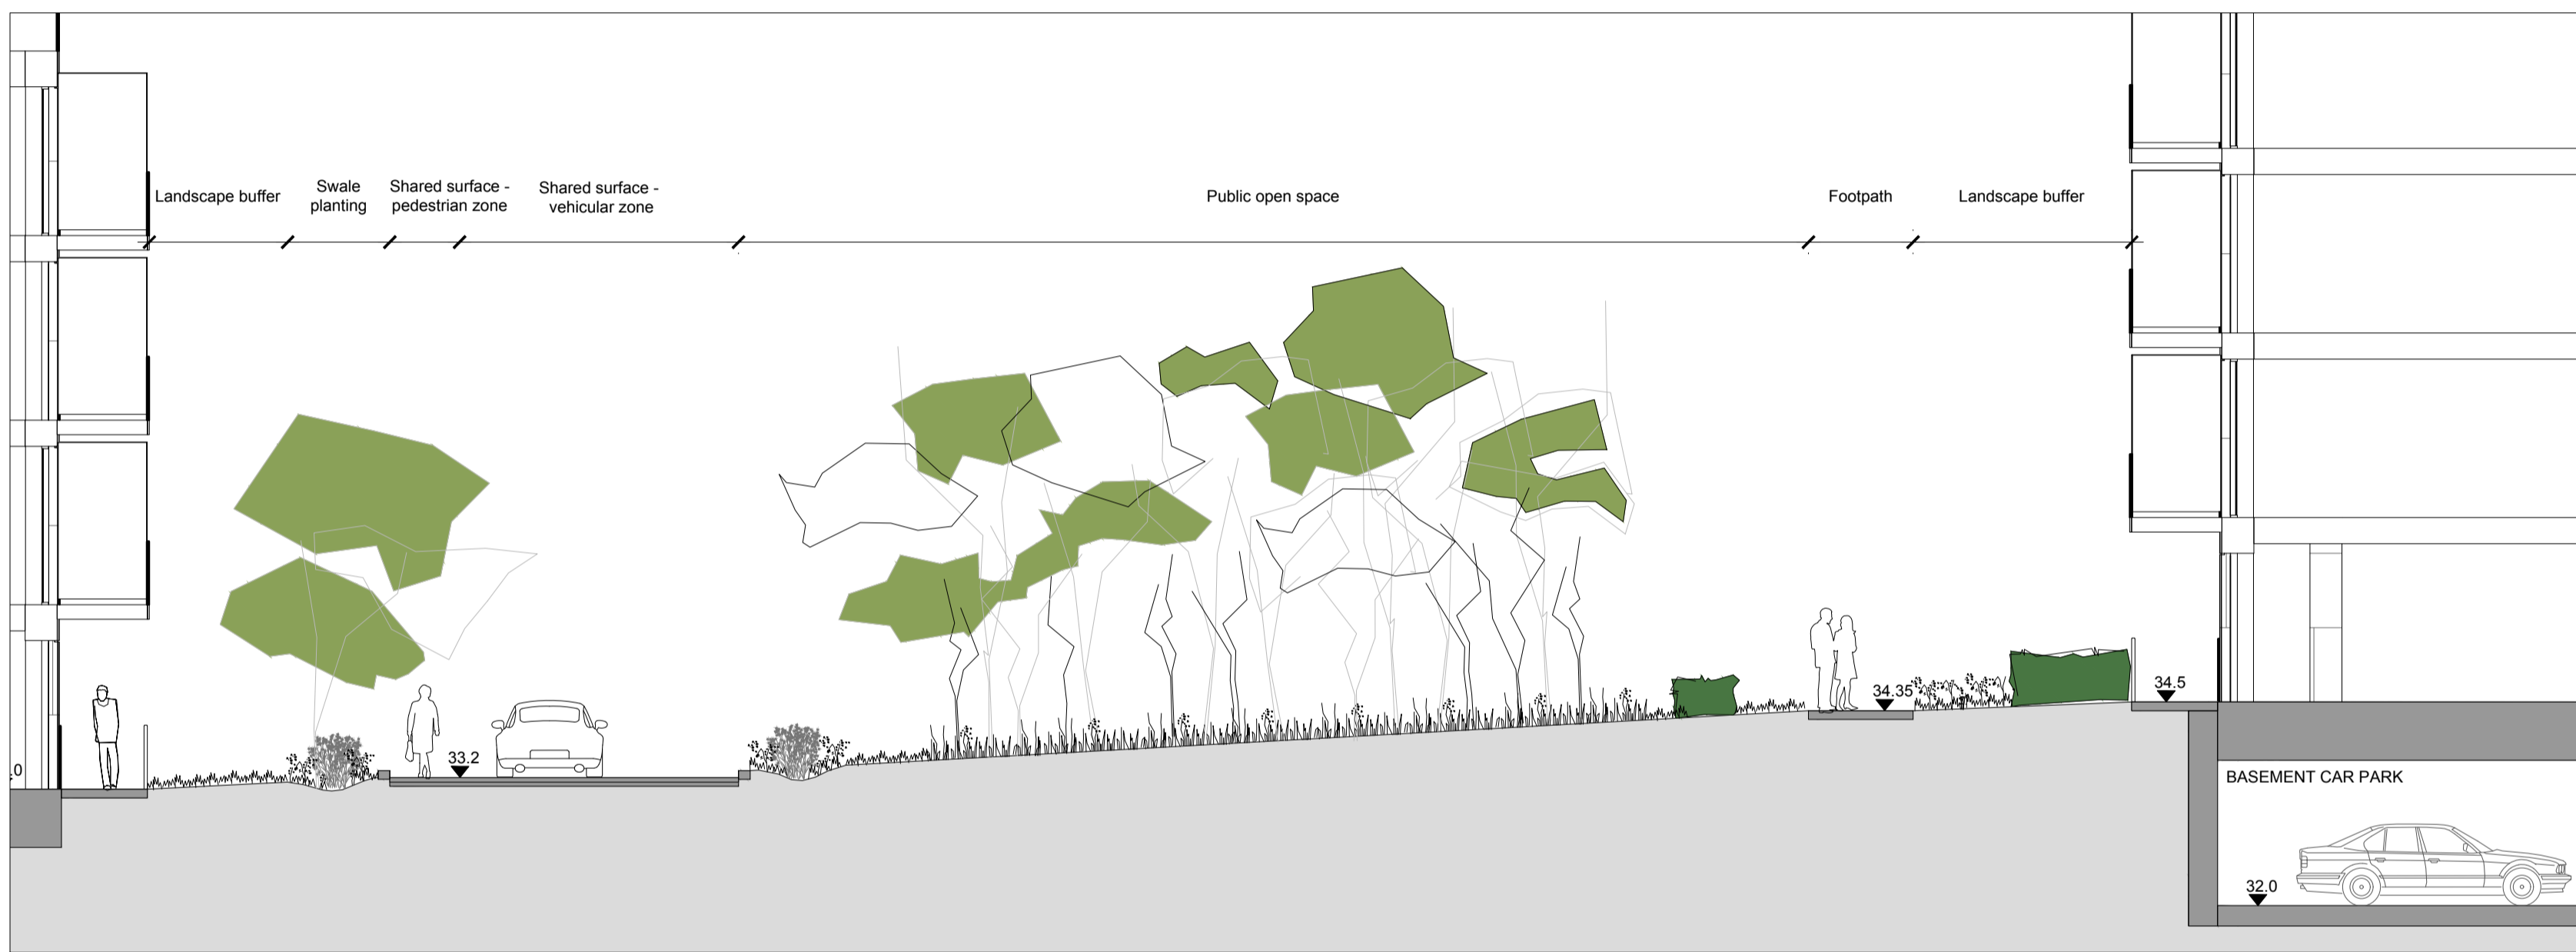

SECTION BB

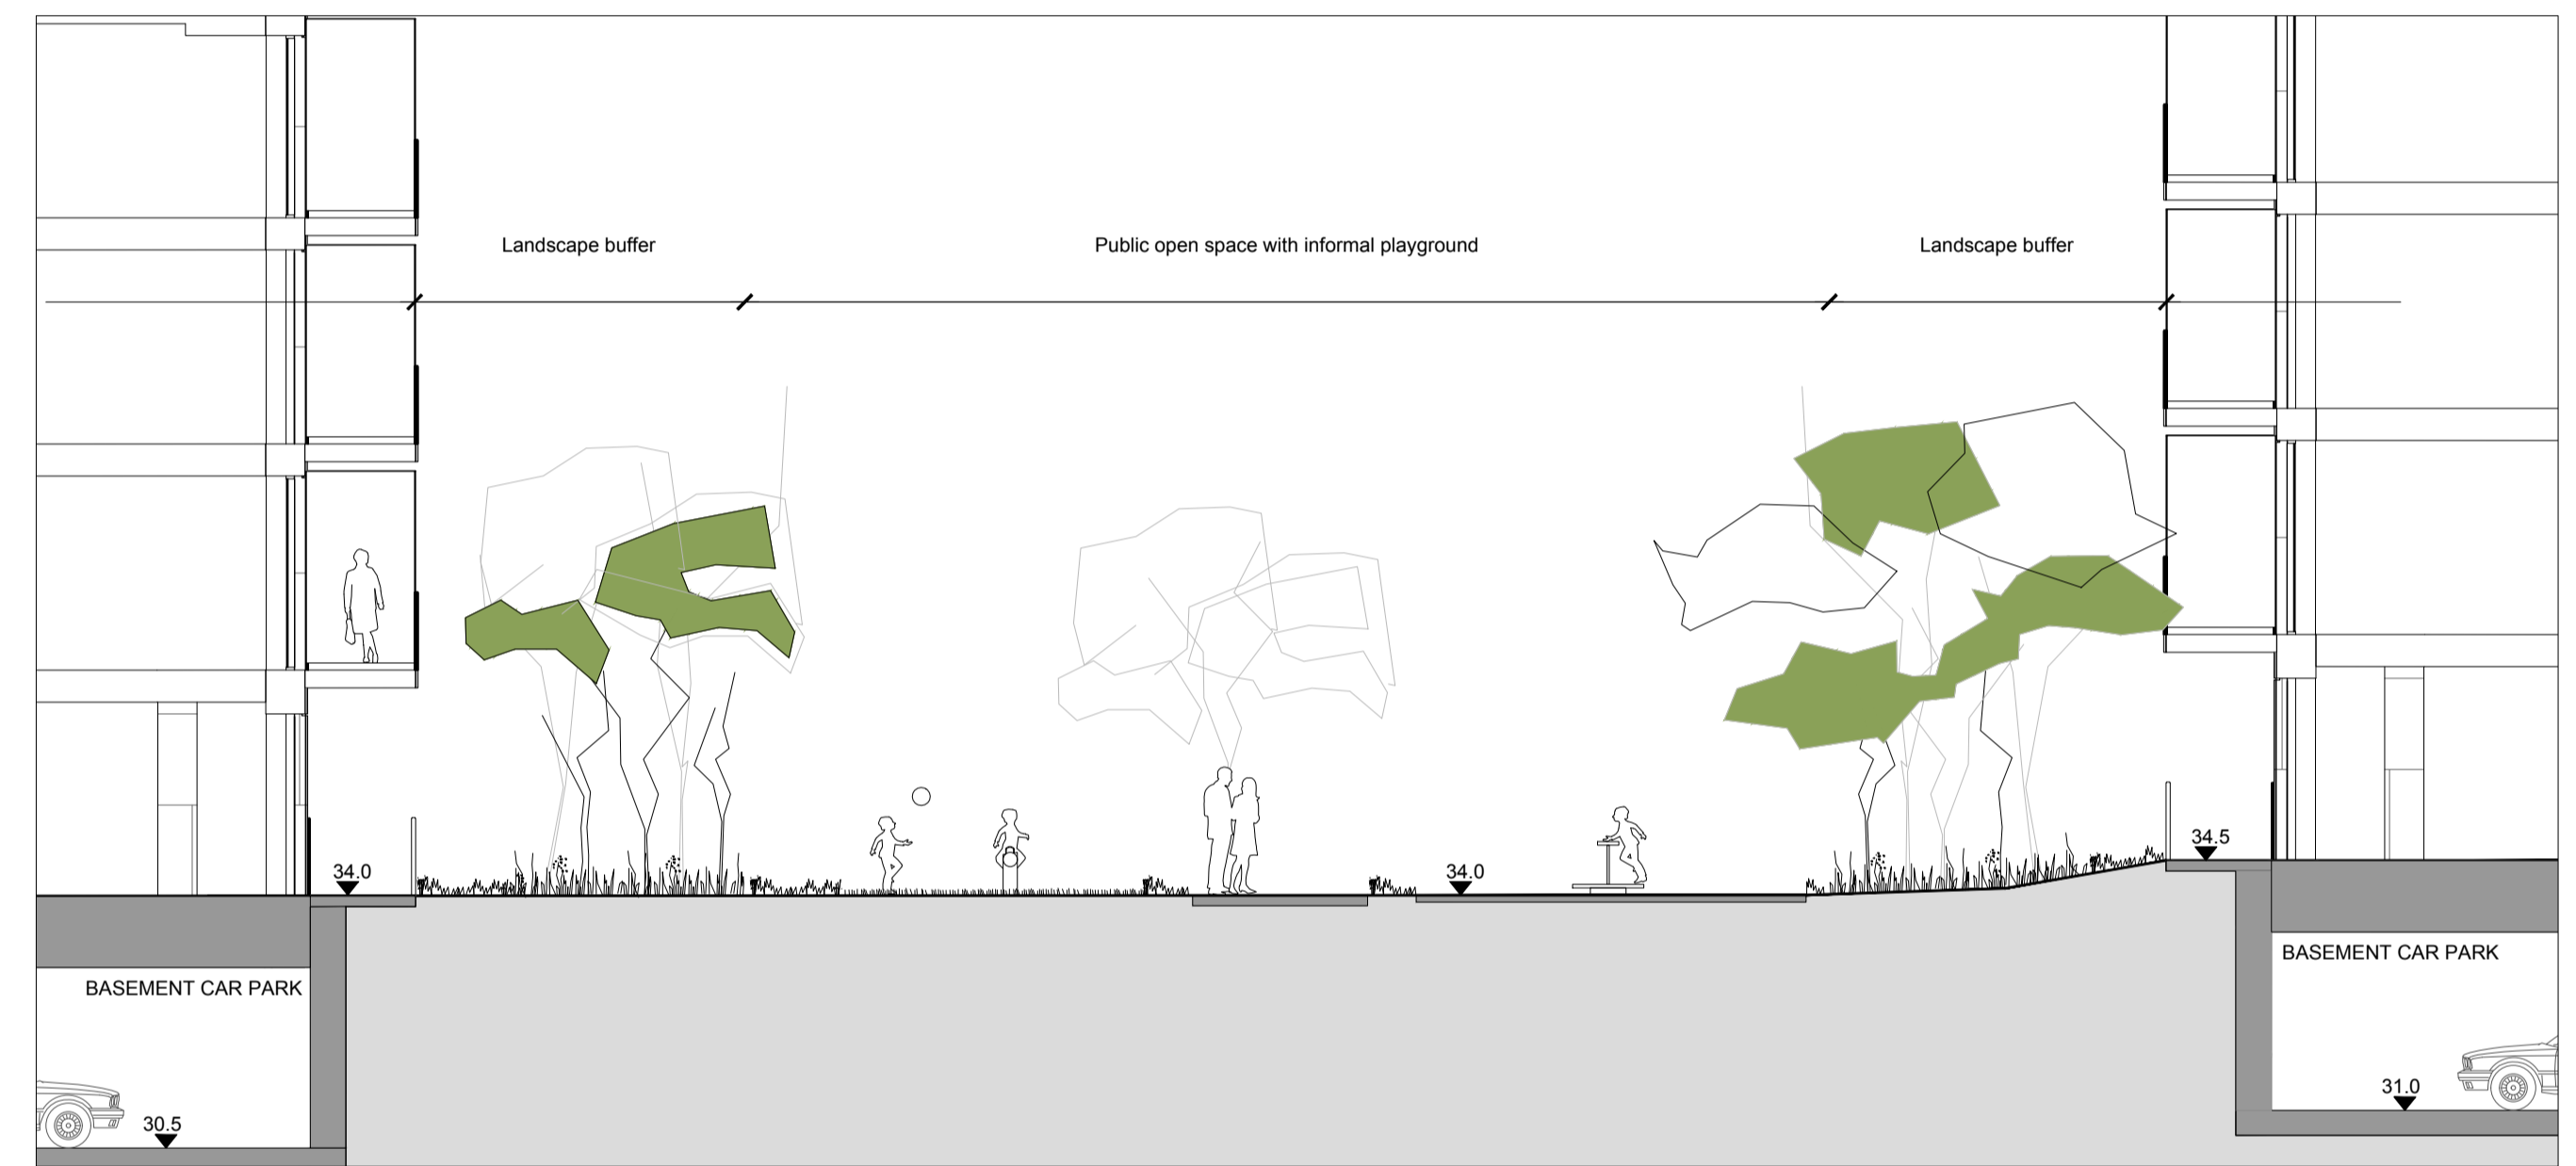

SECTION CC

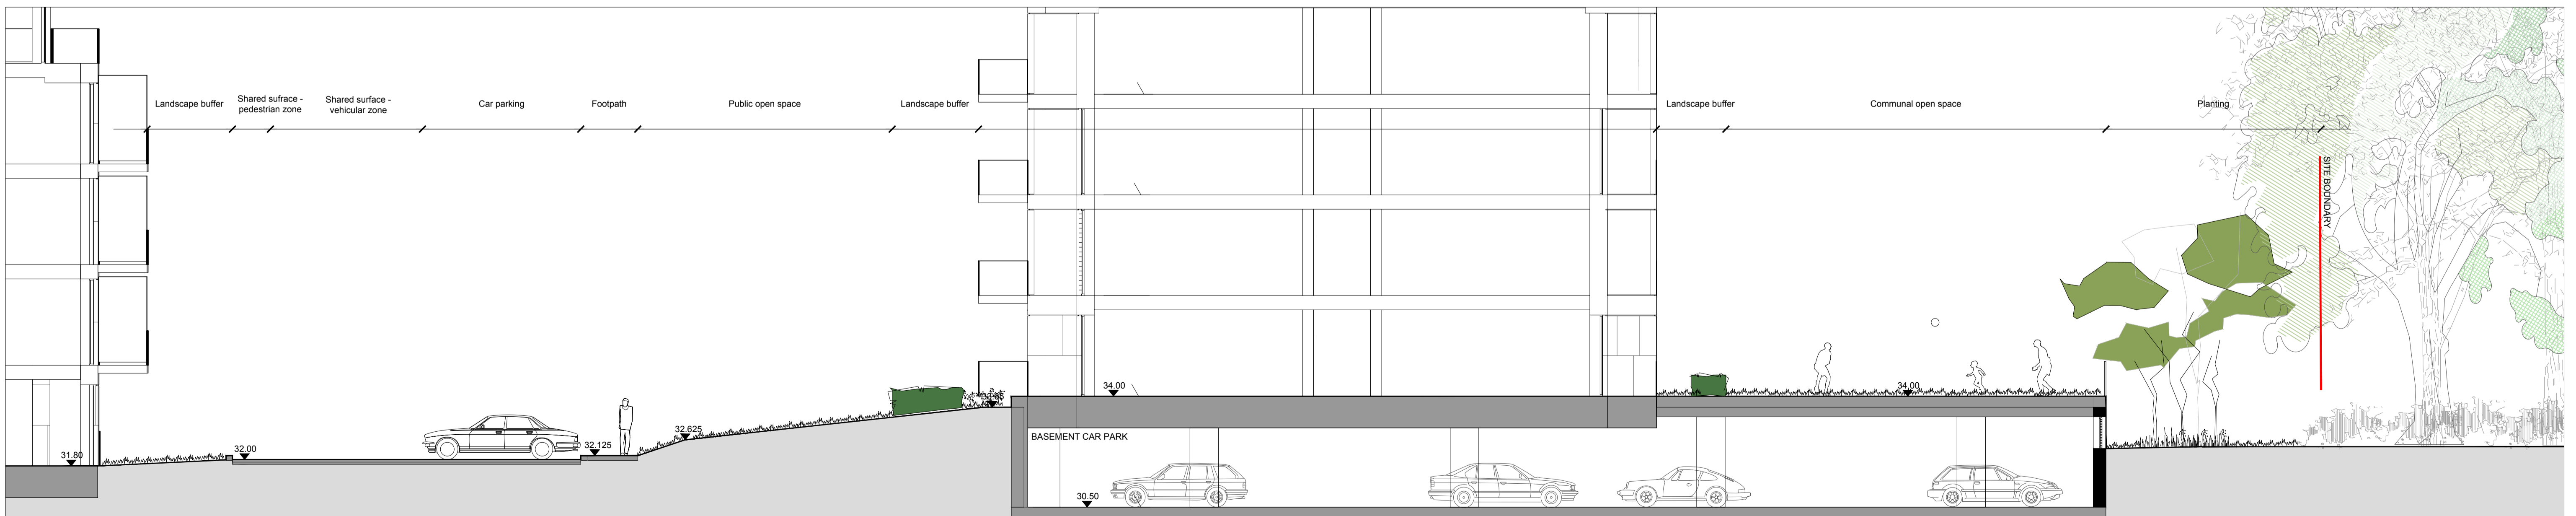

SECTION DD

This drawing is the copyright of the Landscape Architect. Unless otherwise stated all dimensions are in millimetres. Where dimensions are not given, drawings must not be scaled and the matter must be referred to the Landscape Architect. If the drawing includes conflicting details/dimensions the matter must be referred to the Landscape Architect. All dimensions must be checked on site. The Landscape Architect must be informed, by the Contractor, of any discrepancies before work proceeds.

NOTES:

DATE	REV	DESCRIPTION	DRAWN BY	CHECKED BY
03.12.2020	A	Drawing generally revised.	ks	df

PROJECT NO	SCALE	SHEET SIZE	DRAWN BY	CHECKED BY	1st ISSUE
Sh.11	1:100	A1	ks	df	18.10.2019

DERMOT FOLEY LANDSCAPE ARCHITECTS
 MALPAS STREET BLACKPITTS D08 DC08 IRELAND T+353 1 4545148 WWW.DERMOTFOLEY.COM

CLIENT: ROCKMILL LTD	ISSUE STATUS: PLANNING
PROJECT: SOUTHGATE	DRAWING NO: Sh.10-DR-240
DRAWING: LANDSCAPE SECTIONS	REVISION: A

NORTH