



**SELF-BINDING GRAVEL WITH  
TIMBER EDGE**

1  
250

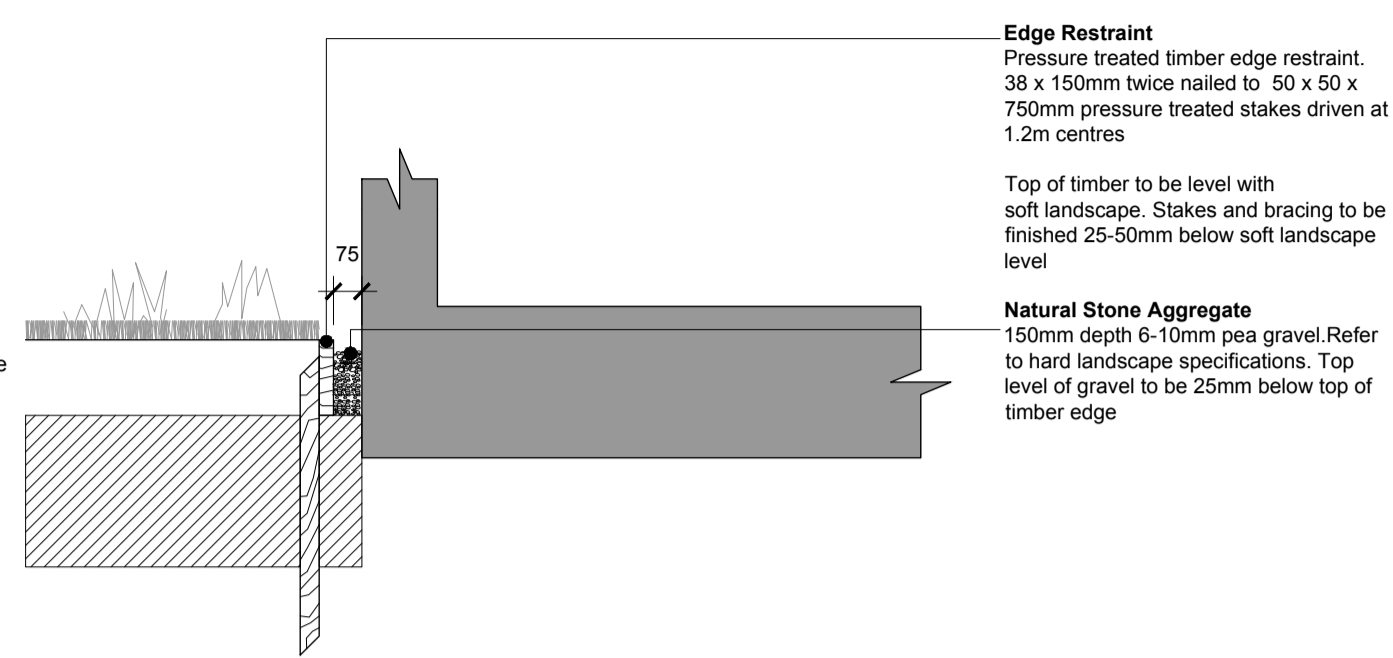


**INTERFACE BETWEEN BUILDING  
AND SOFT LANDSCAPE**

2  
250

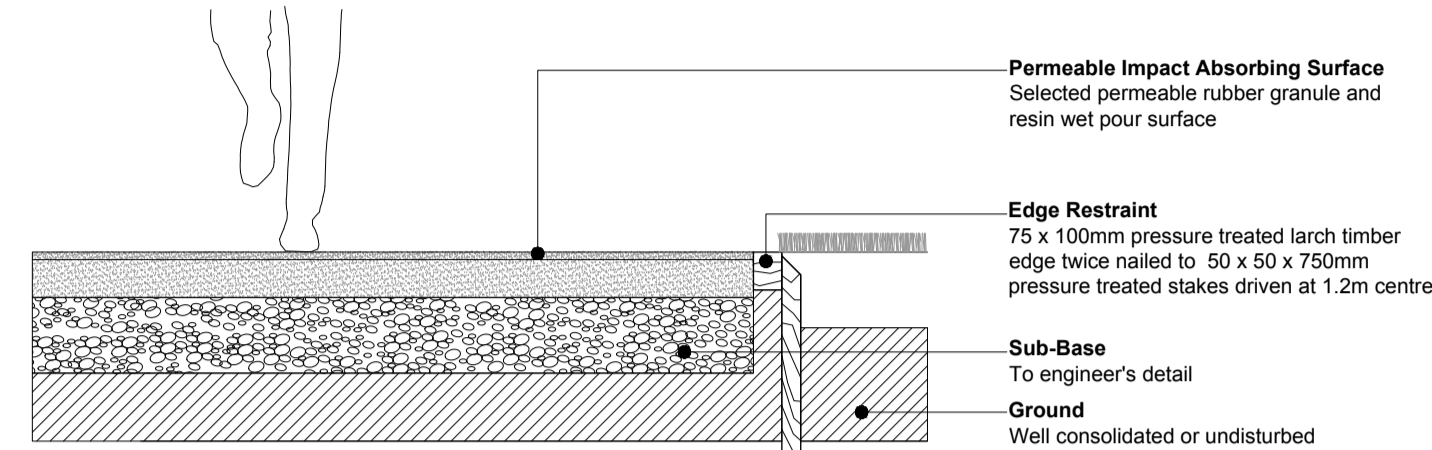

**IMPACT ABSORBING WET POUR  
RUBBER SURFACE**


3  
250

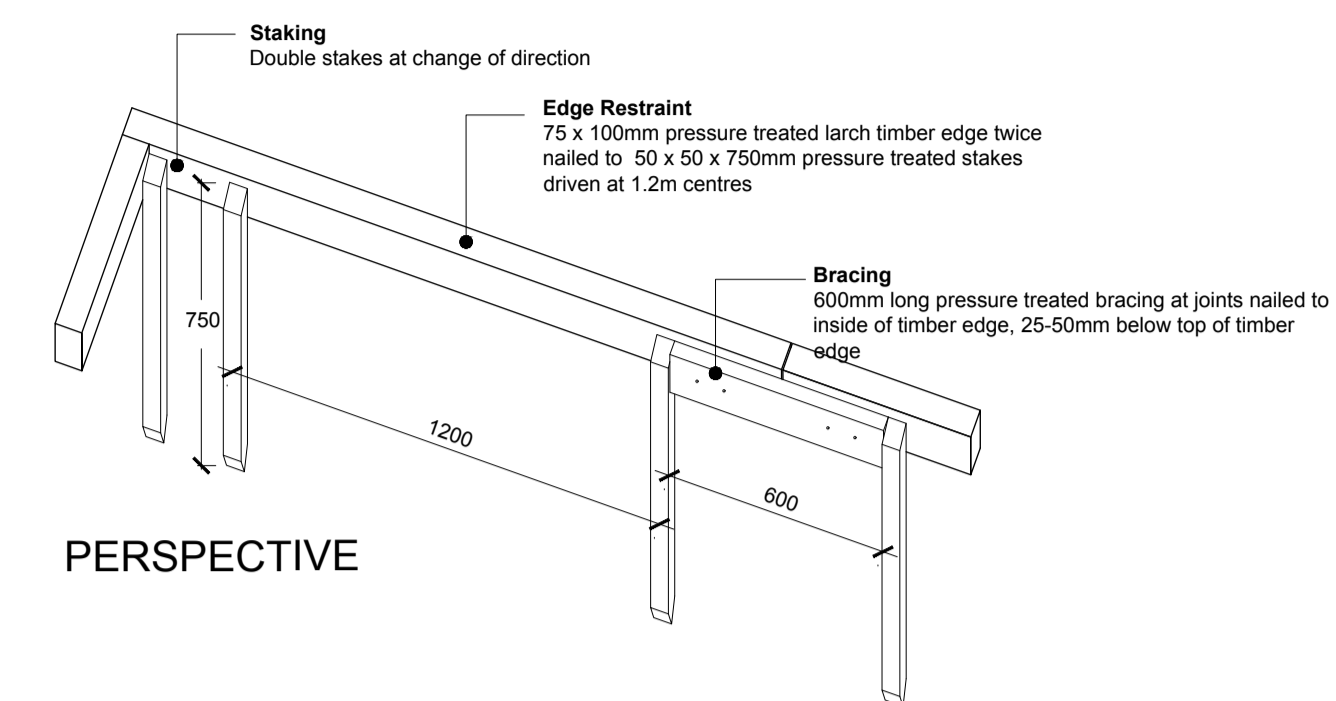

**PERSPECTIVE**


**PRESSURE TREATED TIMBER EDGE  
RESTRAINT**

4  
250

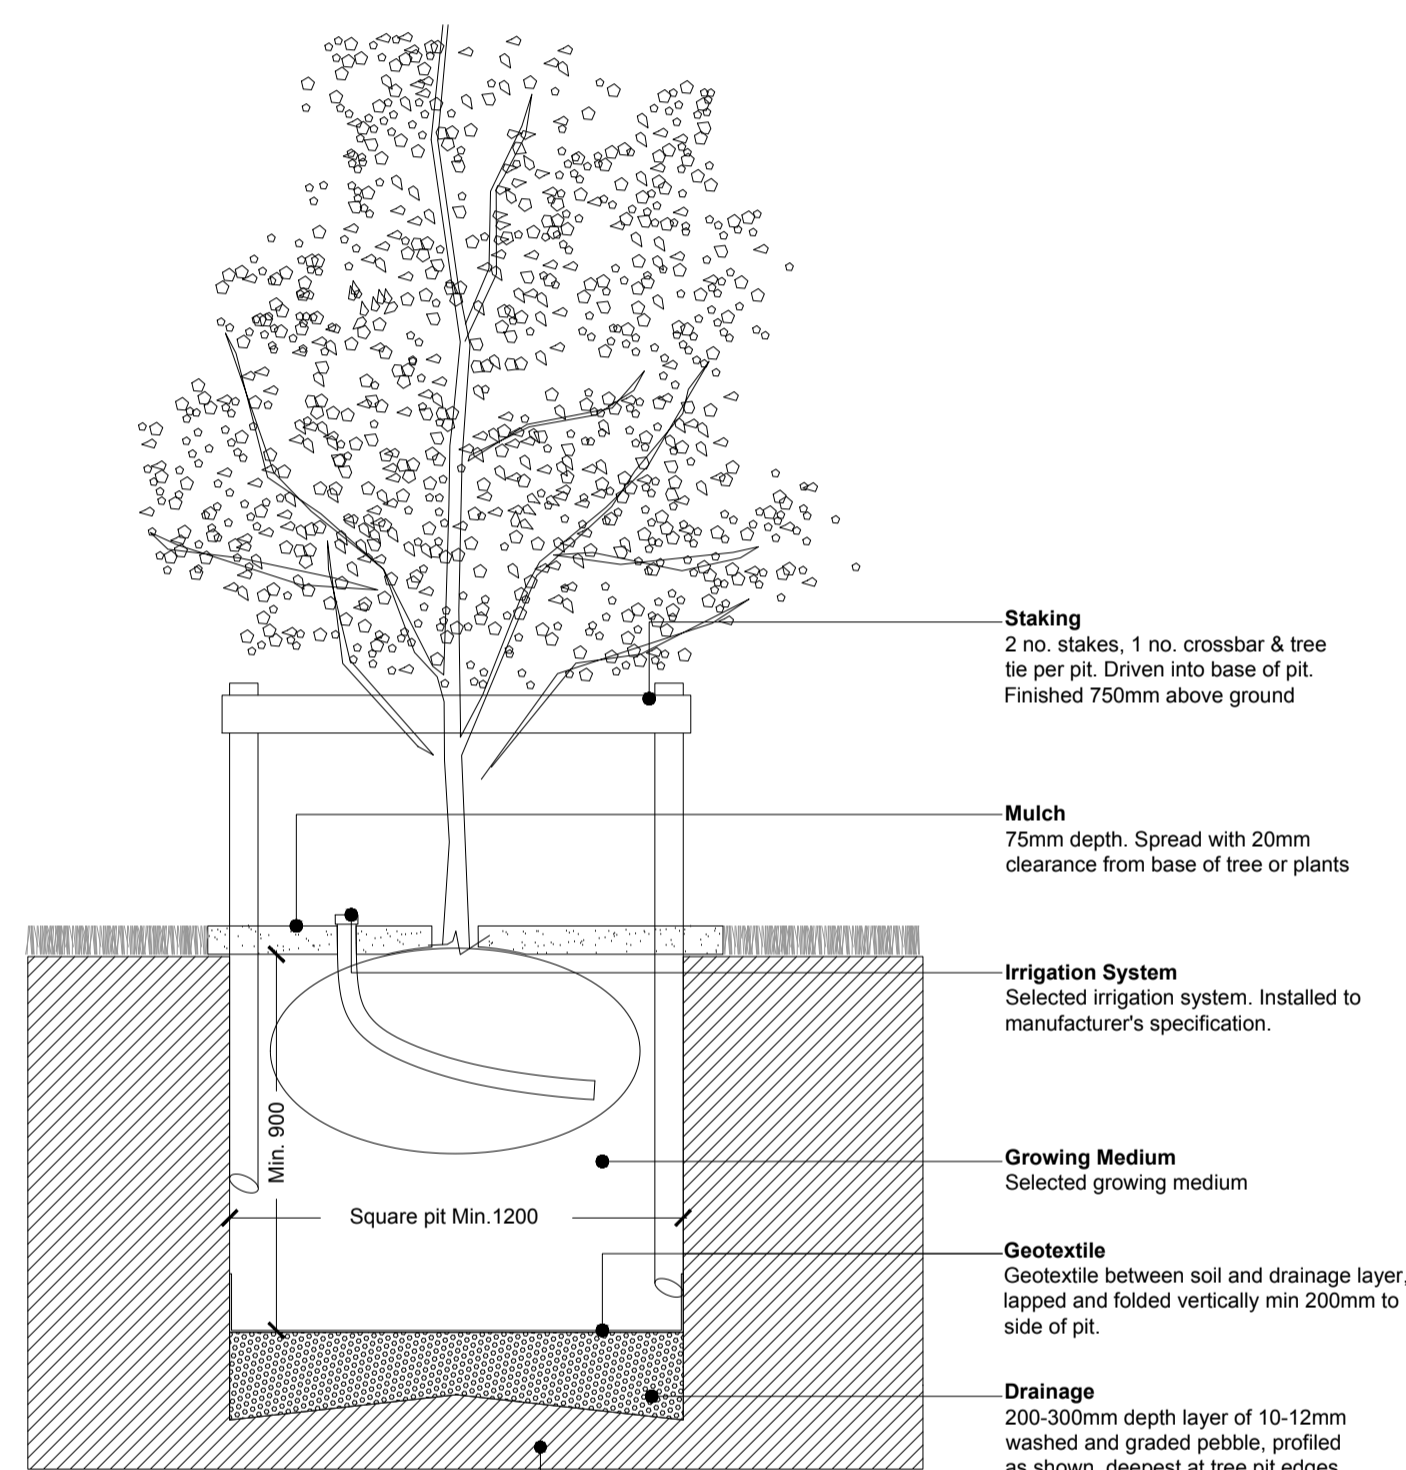


**TREE PLANTING IN  
SOFT LANDSCAPE**

5  
250

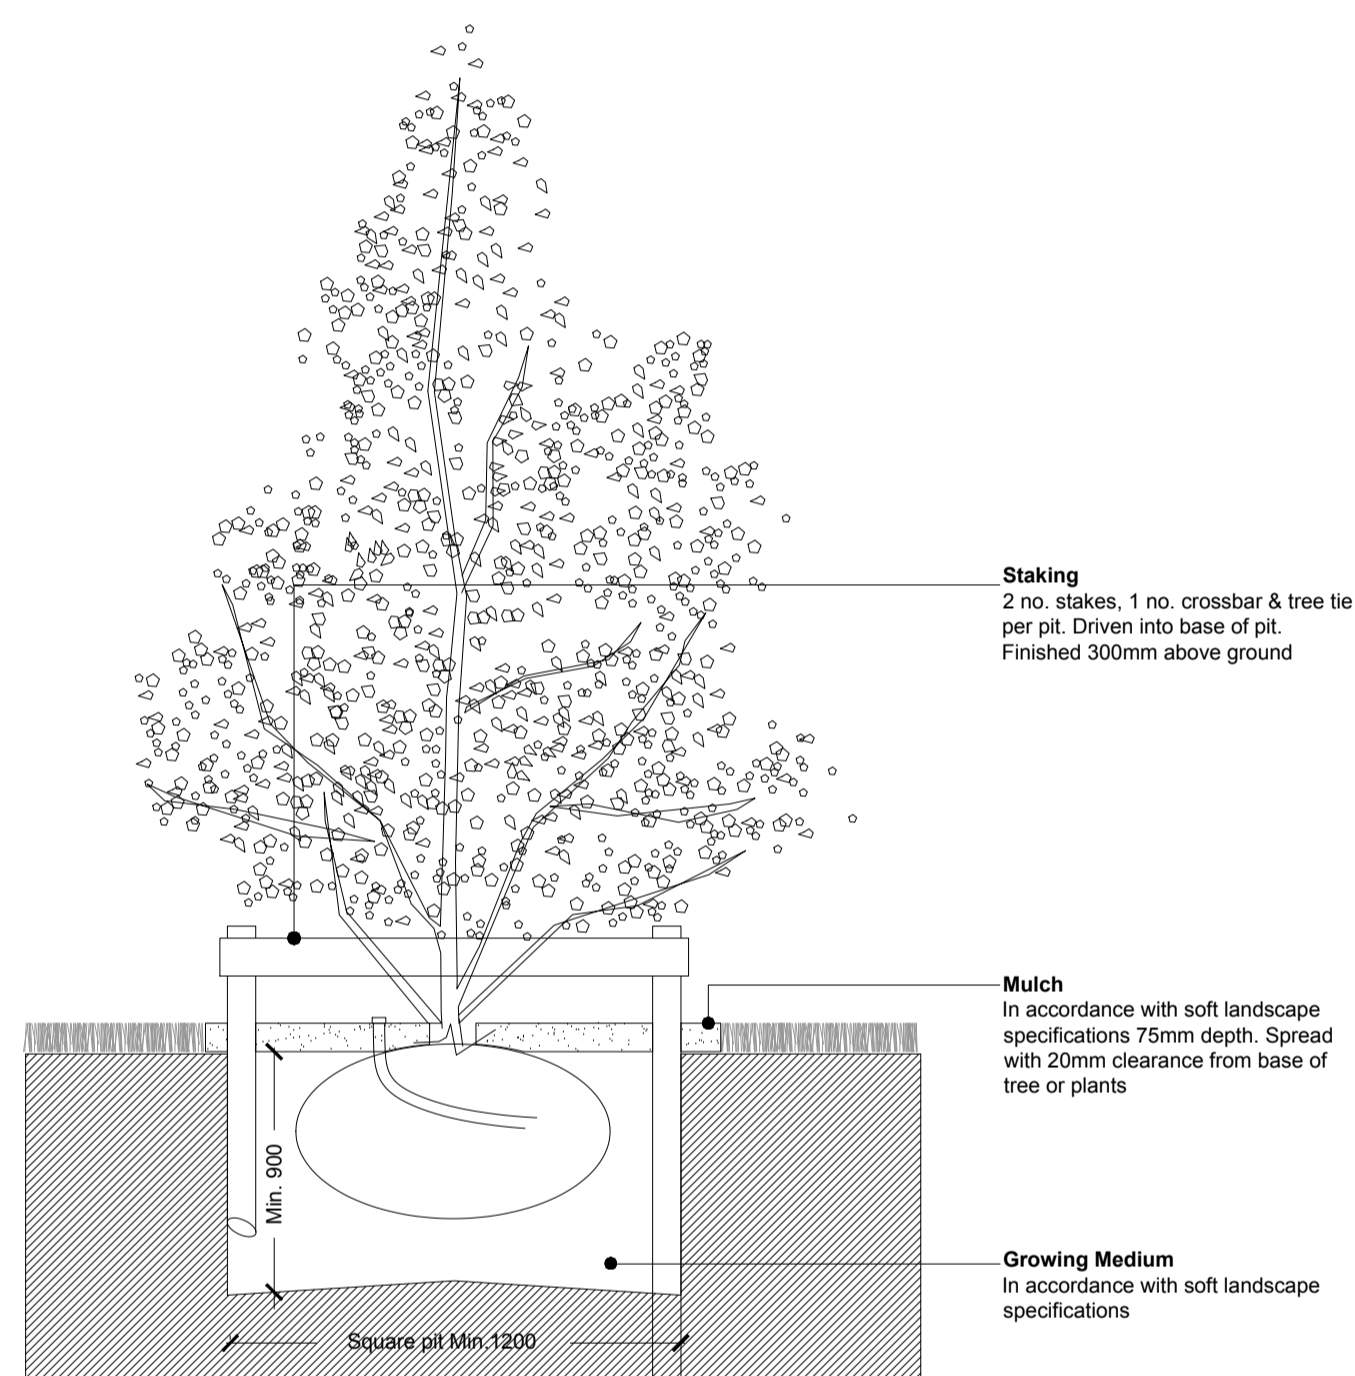


**SMALL AND MULTISTEM TREE  
PLANTING IN SOFT LANDSCAPE**

6  
250

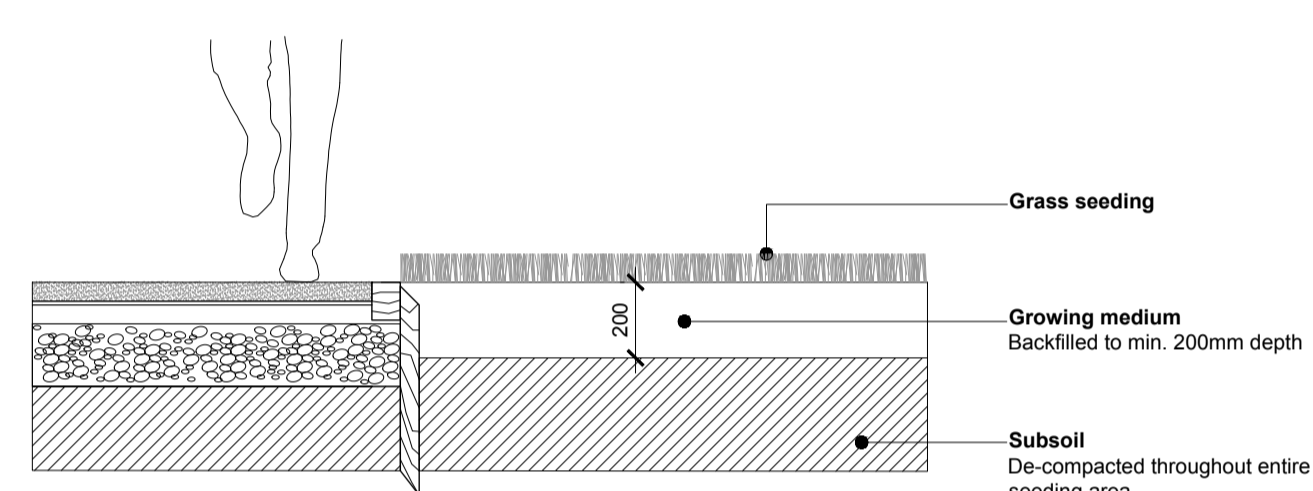


**GRASS SEEDING AREA**

7  
250

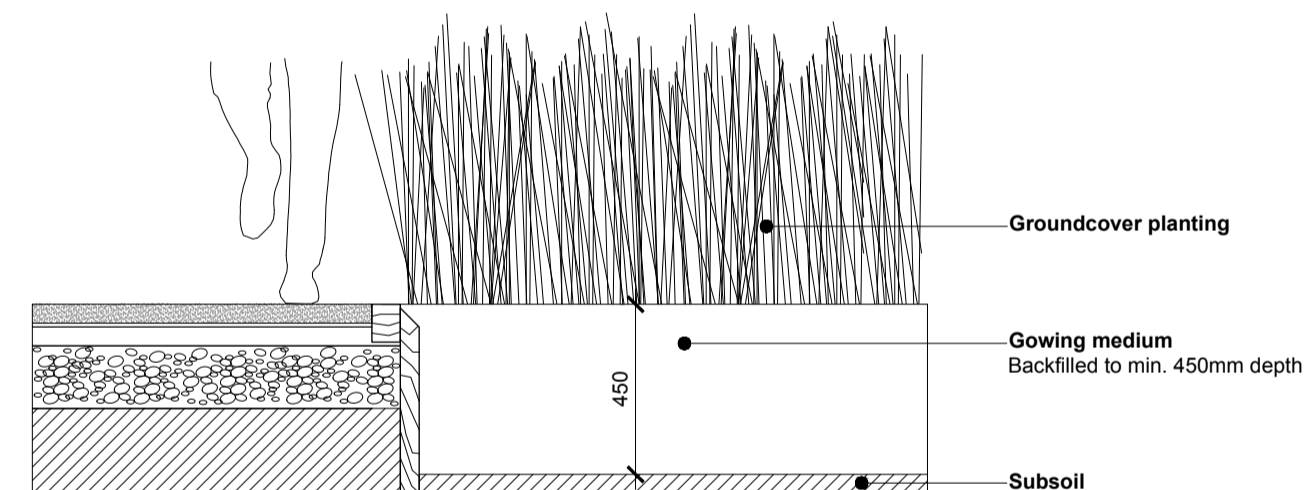


**GROUNDCOVER/HEDGE PLANTING**

9  
250

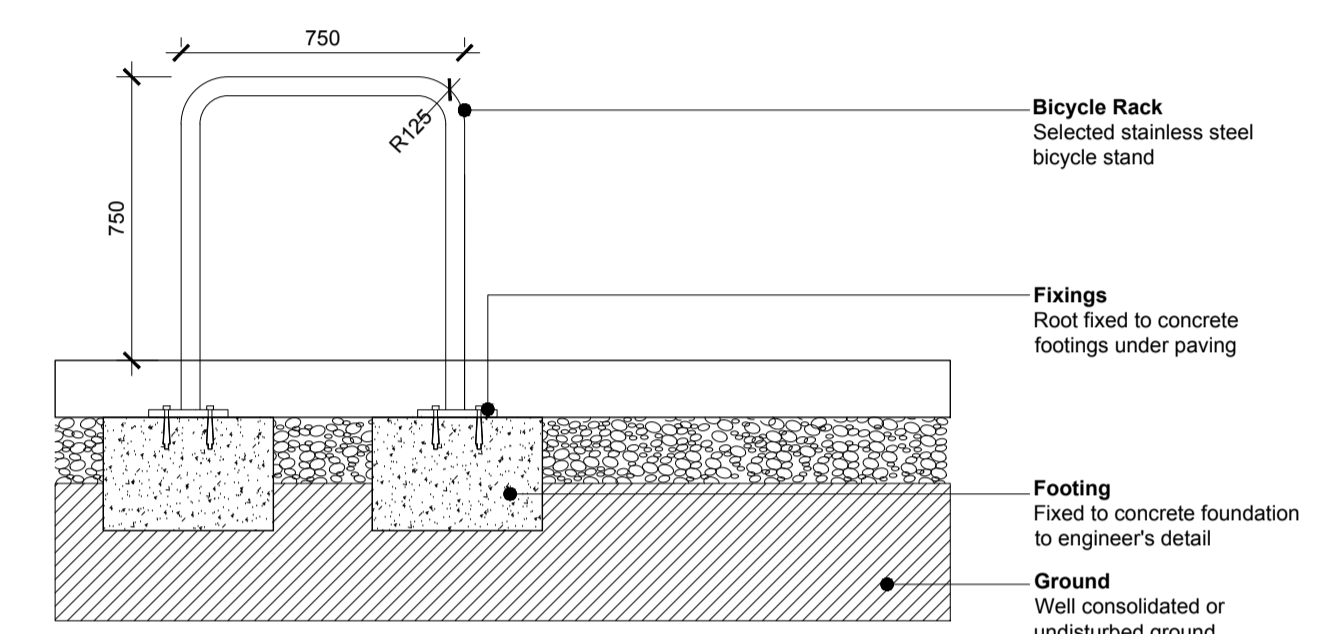


**STAINLESS STEEL  
BICYCLE RACK**

8  
250

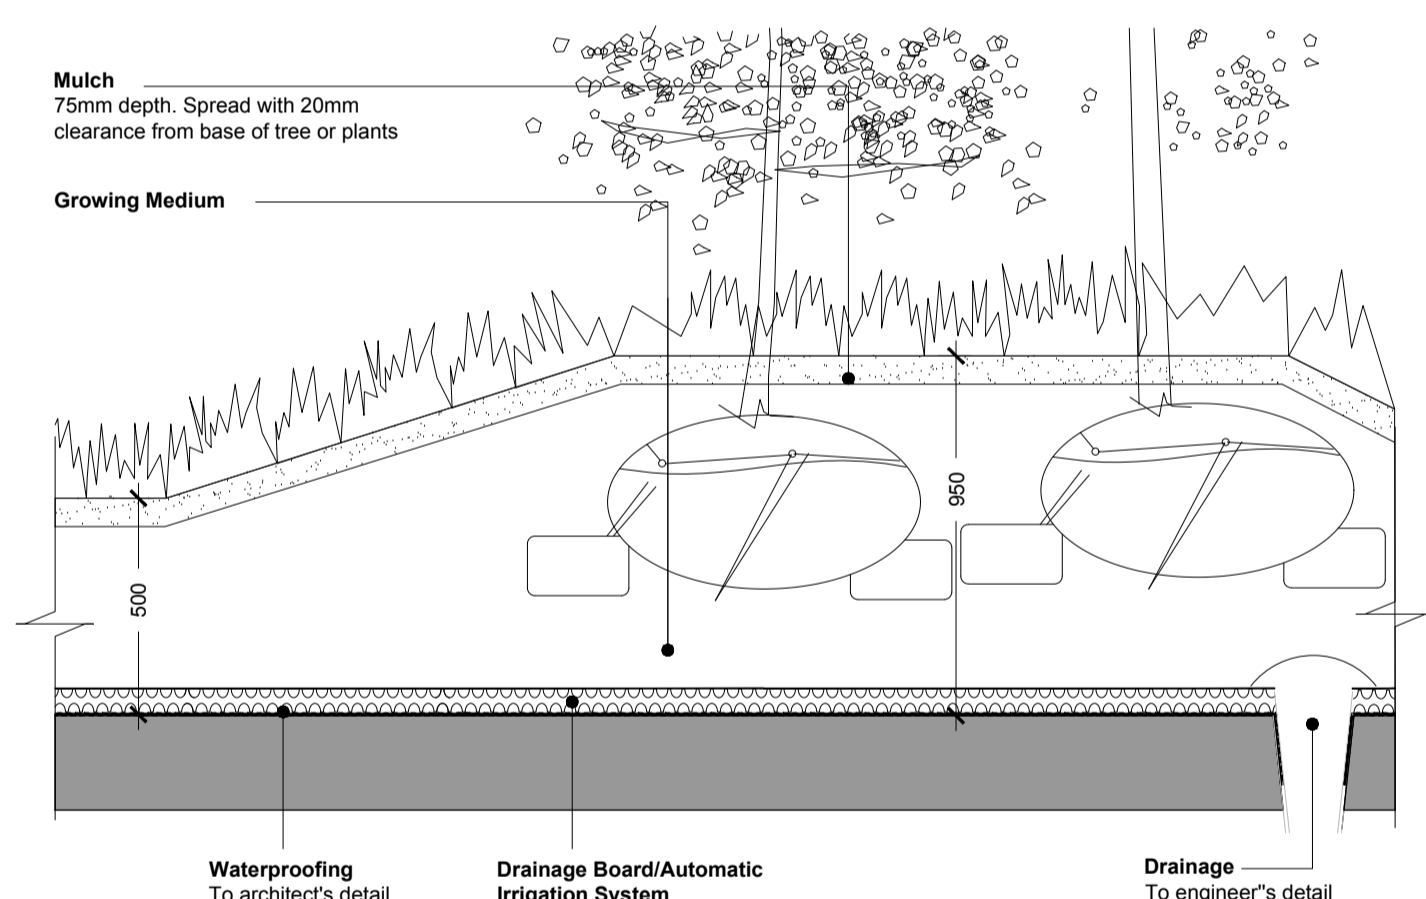


**TREE PLANTING OVER SLAB**

10  
250

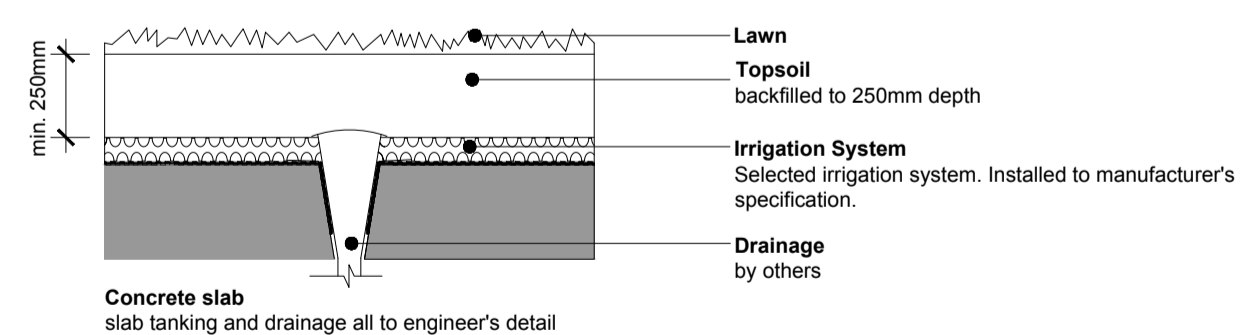


**TYPICAL LAWN OVER SLAB**

11  
250

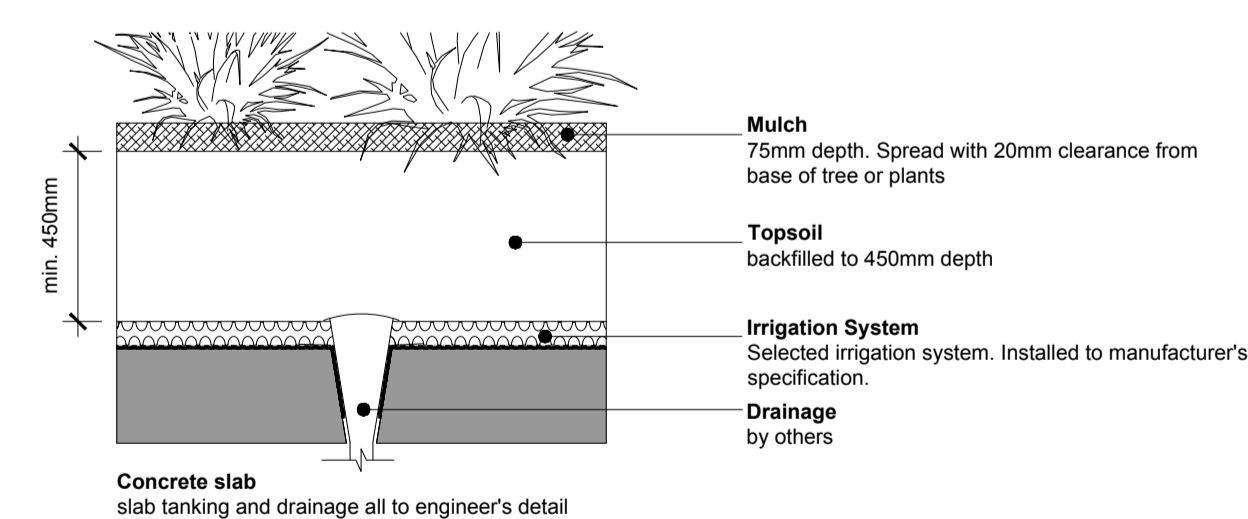

**TYPICAL PLANTING OVER SLAB**

12  
250

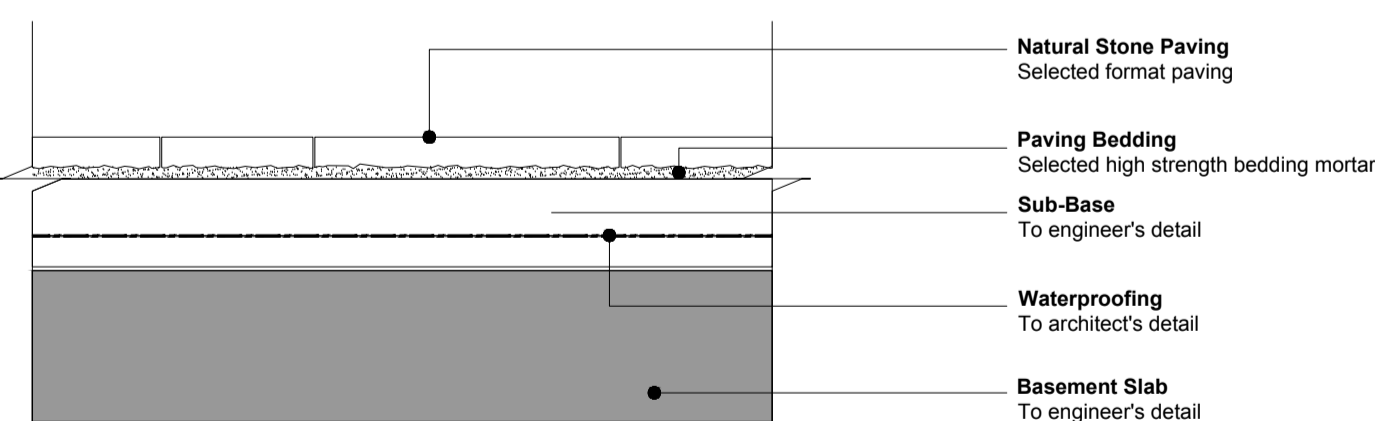

**PAVING OVER SLAB**

13  
250

**NOTES:**

This drawing is the copyright of the Landscape Architect. Unless otherwise stated all dimensions are in millimetres. Where dimensions are not given, drawings must not be scaled and the matter must be referred to the Landscape Architect. If the drawing includes conflicting details/dimensions the matter must be referred to the Landscape Architect. All dimensions must be checked on site. The Landscape Architect must be informed, by the Contractor, of any discrepancies before work proceeds.

DATE	REV	DESCRIPTION	DRAWN BY	CHECKED BY
03.12.2020	A	Drawing generally revised.	ks	df

<b>DERMOT FOLEY LANDSCAPE ARCHITECTS</b>				T+353 1 4545148		WWW.DERMOTFOLEY.COM	
MALPAS STREET		BLACKPITTS		D08.D056		IRELAND	
<b>CLIENT:</b> ROCKMILL LTD				<b>ISSUE STATUS:</b>			
<b>PROJECT:</b> SOUTHGATE				PLANNING		N/A	
<b>DRAWING:</b> TYPICAL LANDSCAPE DETAILS				DRAWING NO.		REVISION	
Sh.11-DR-250				A			
<b>PROJECT NO</b>	<b>SCALE</b>	<b>SHEET SIZE</b>	<b>DRAWN BY</b>	<b>CHECKED BY</b>	<b>1st ISSUE</b>		
Sh.11	1:20	A1	ks	df	16.10.2019		
						NORTH	