






NOTES: NO DIMENSIONS TO BE SCALED FROM THIS DRAWING. ALL DIMENSIONS TO BE CHECKED BY THE CONTRACTOR ON SITE. ANY ERRORS OR DISCREPANCIES TO BE REPORTED TO THE ARCHITECTS IN CHARGE.

IMPORTANT NOTE: DO NOT SCALE OFF PRINTED DRAWINGS. THESE DRAWINGS ARE PLANNING DESIGN ONLY. ALL DIMENSIONS AND AREAS ARE APPROXIMATE AND ARE SUBJECT TO A DETAILED SITE SURVEY FOR VERIFICATION. ALL PROPOSED WORKS ARE DEPENDANT ON OBTAINING A SUCCESSFUL GRANT OF PLANNING PERMISSION (PP), GRANT OF FIRE SAFETY CERTIFICATE (FSC) AND DISABILITY ACCESS CERTIFICATE (DAC), WHERE REQUIRED. ALL WORKS ARE SUBJECT TO FULL COMPLIANCE WITH ALL RELEVANT BUILDING REGULATIONS, EUROPEAN STANDARDS, CE MARKING / HEN DIRECTIVE, AND ACCREDITED CONSTRUCTION DETAILS (ACD).


KEY	
	RED LINE DENOTES SUBJECT SITE BOUNDARY
	BLUE LINE DENOTES LAND UNDER CONTROL OF APPLICANT
	EXISTING AREA OF HARD STAND TO BE REMOVED

SITE AREA	
SITE AREA - 17,449M2	(1.74 ha)

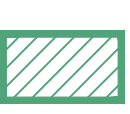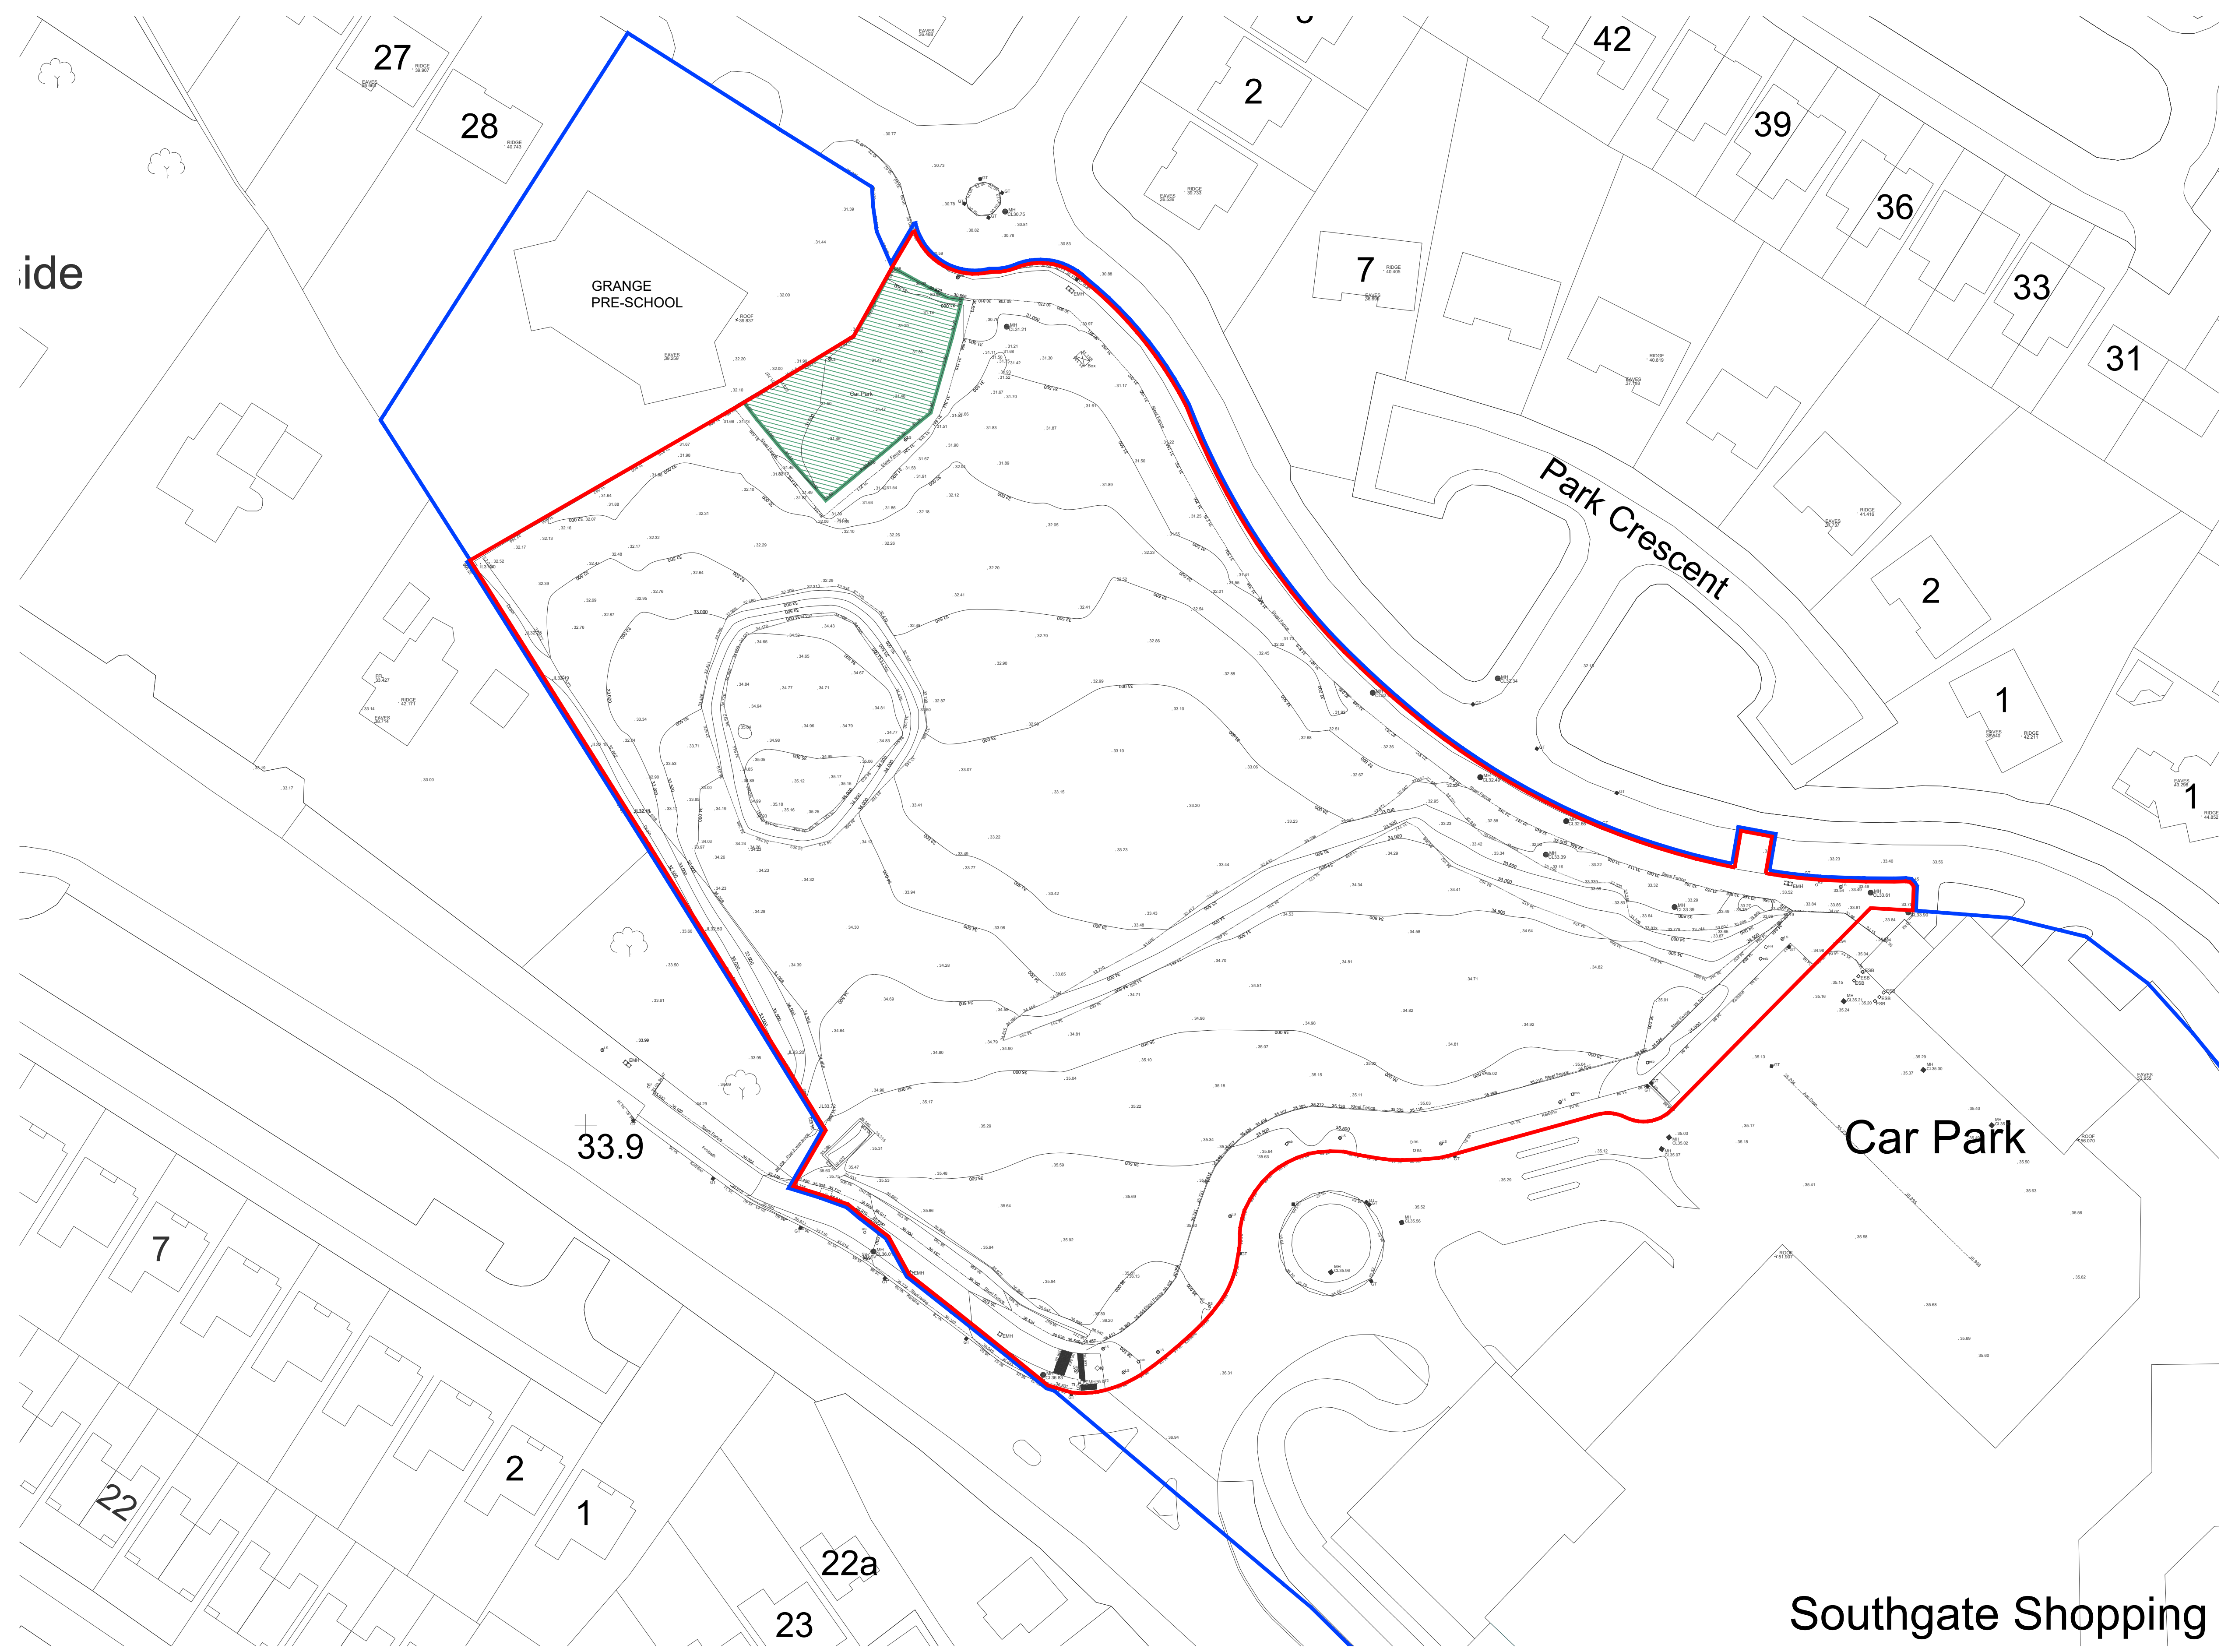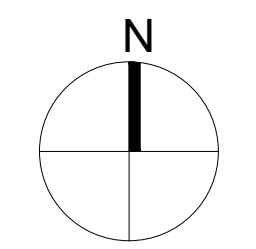

Southgate Shopping

TOPOGRAPHICAL SURVEY **PLANNING**

KMD ARCHITECTURE TOP FLOOR, 3 WESTLAND SQ. PEARSE ST. DUBLIN 2. IRELAND TEL: 353 (1) 877 0077		PROJECT DETAILS		SCALE: 1:500@A1	PLOTTED ON: 2020-12-04
		SHD PROPOSAL SOUTHGATE NORTH, DUBLIN ROAD, DROGHEDA, CO. MEATH		PAPER SIZE: A1	DRAWING NO: 17007
		DRAWN: DA			