
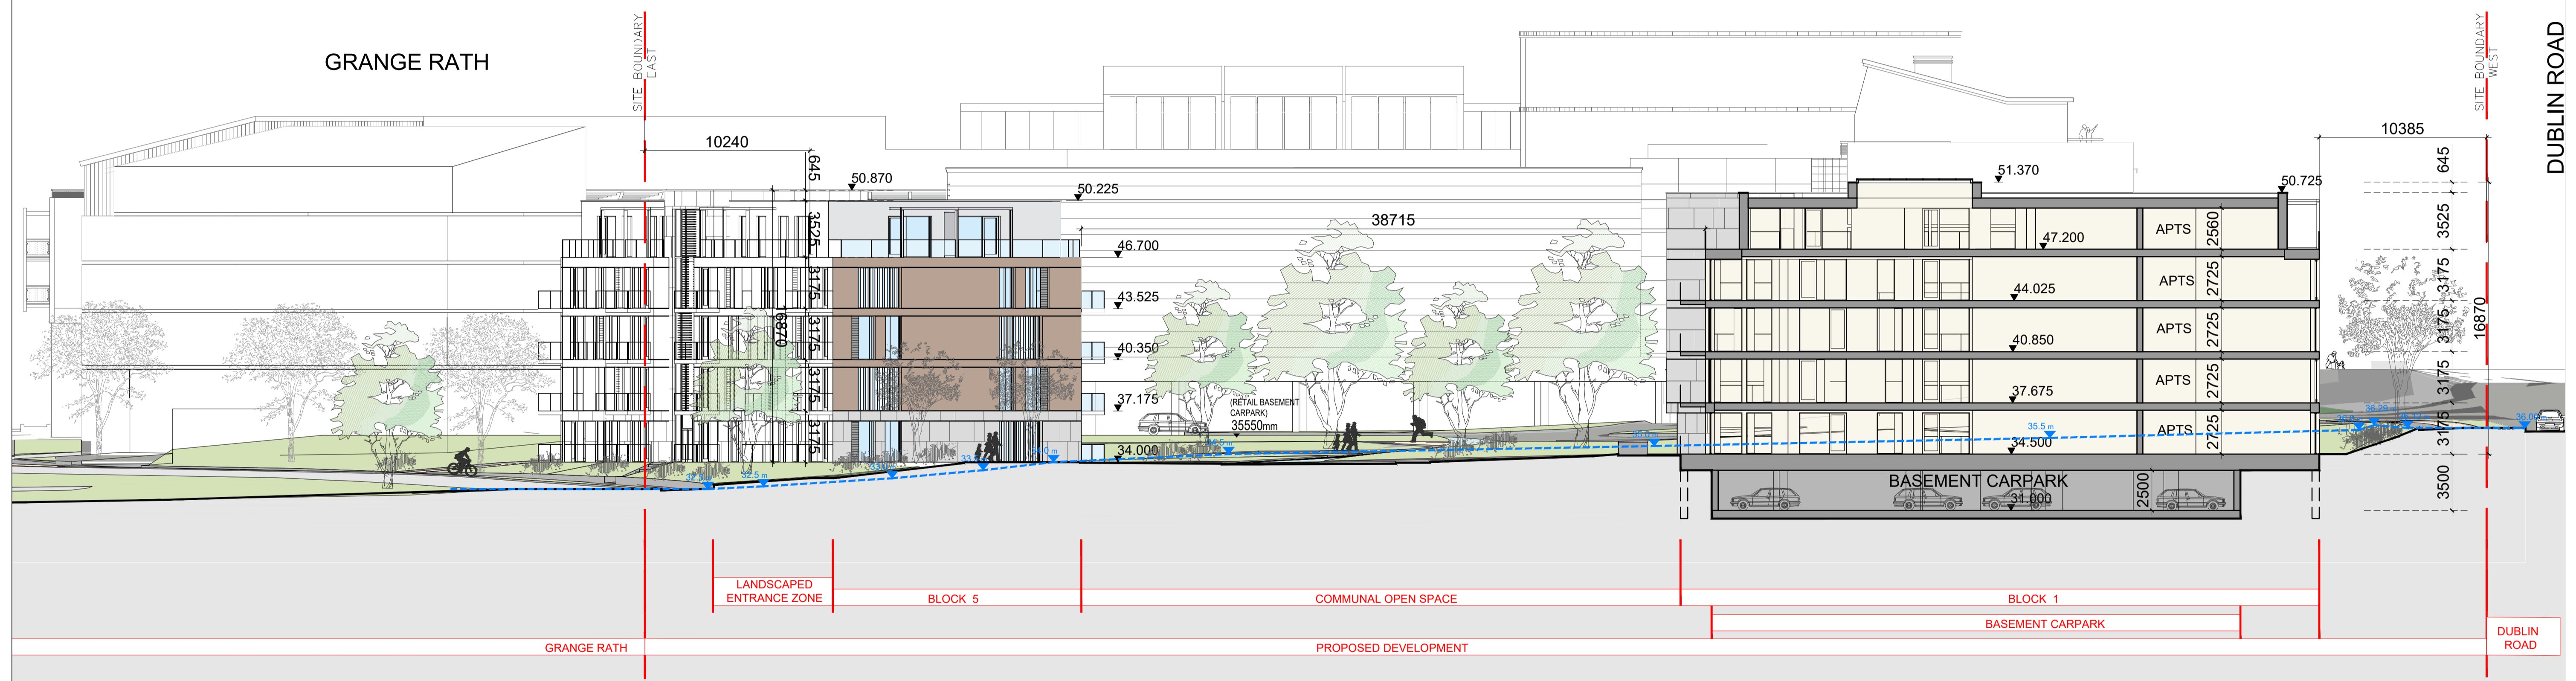


NOTES: NO DIMENSIONS TO BE SCALED FROM THIS DRAWING.
ALL DIMENSIONS TO BE CHECKED BY THE CONTRACTOR ON SITE. ANY ERRORS OR DISCREPANCIES TO BE REPORTED TO THE ARCHITECTS IN CHARGE.

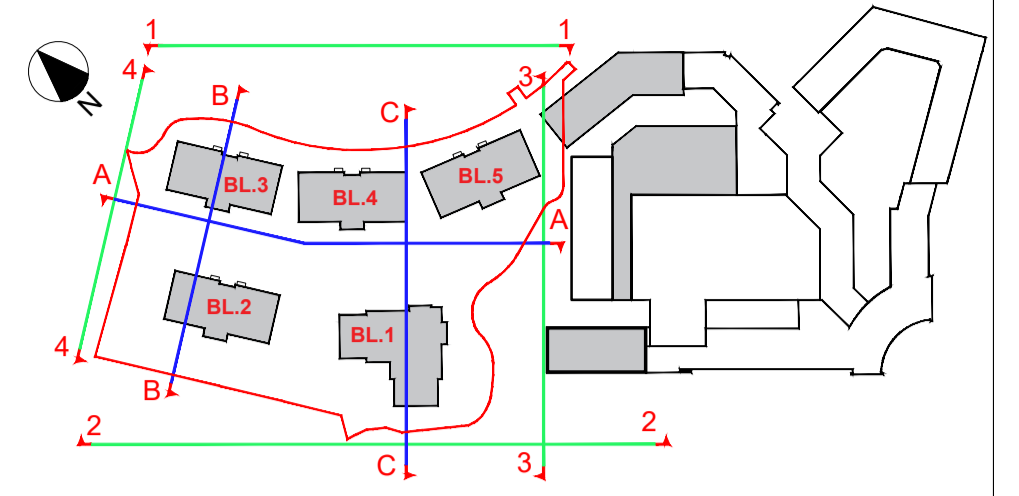

SECTION C-C
SCALE 1:200

EXISTING TERRAIN LINE AND LEVELS

SECTION C-C **PLANNING**

KMD ARCHITECTURE TOP FLOOR, 3 WESTLAND SQ. PEARSE ST. DUBLIN 2, IRELAND TEL: 353 (1) 677 0077		PROJECT DETAILS SHD PROPOSAL AND POTENTIAL FUTURE CONTEXT SOUTHGATE NORTH, DUBLIN ROAD, DROGHEDA, CO. MEATH		SCALE: 1:200@A1 PLOTTED ON: 2021-06-14
		PROJECT NO: 17007 DRAWN: DA	DRAWING NO: A13-202A REVISION: A	